
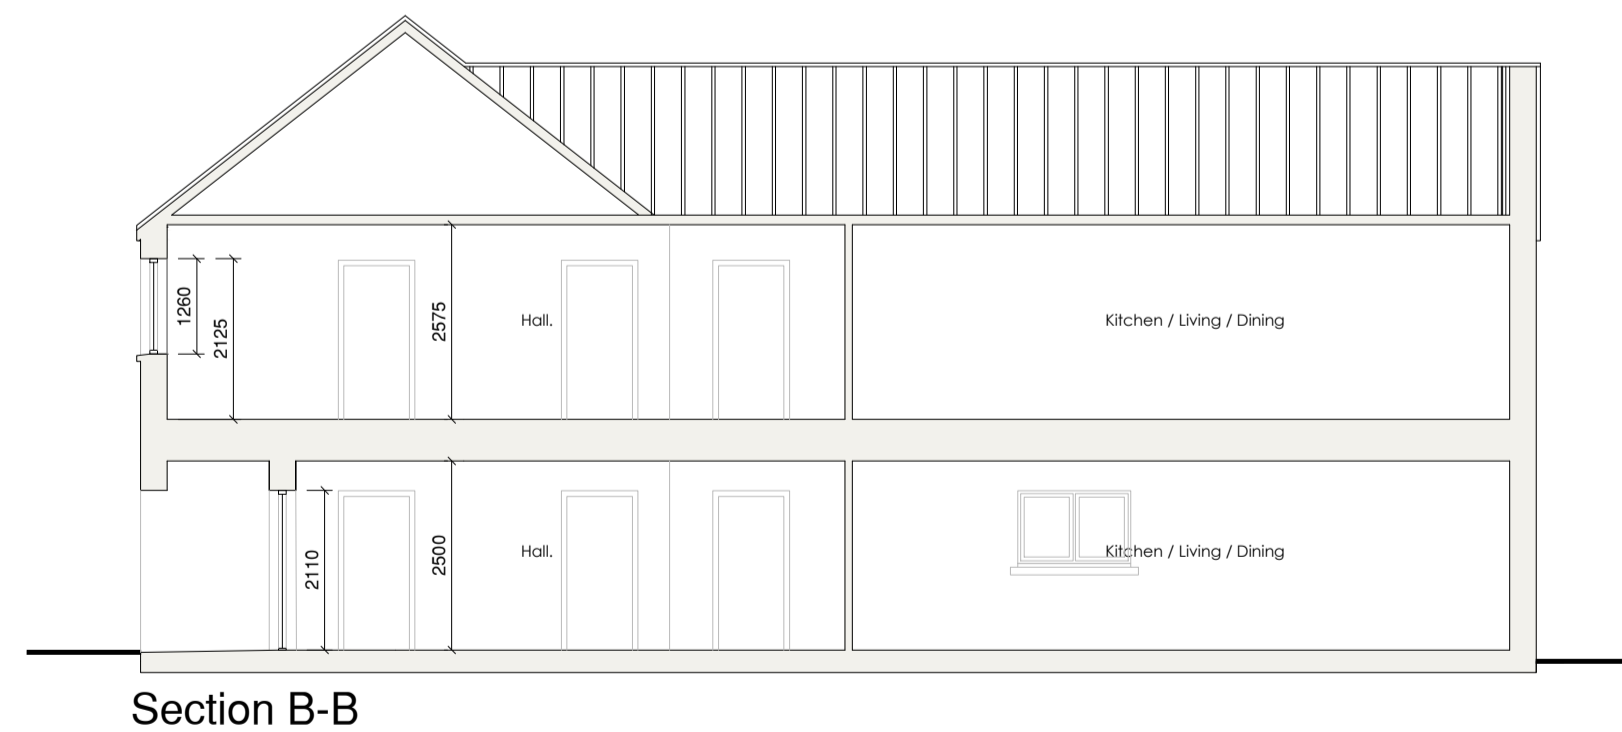
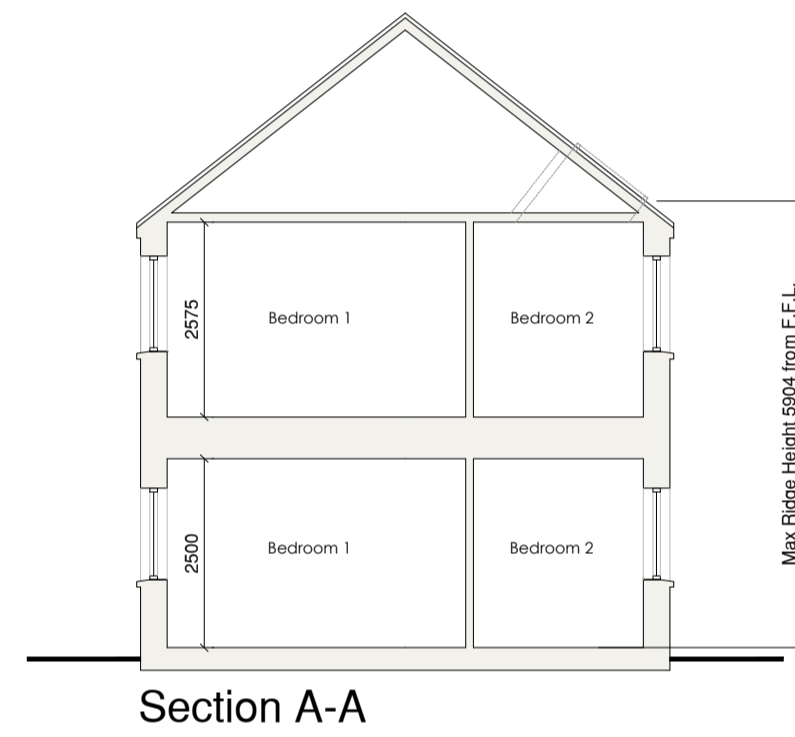
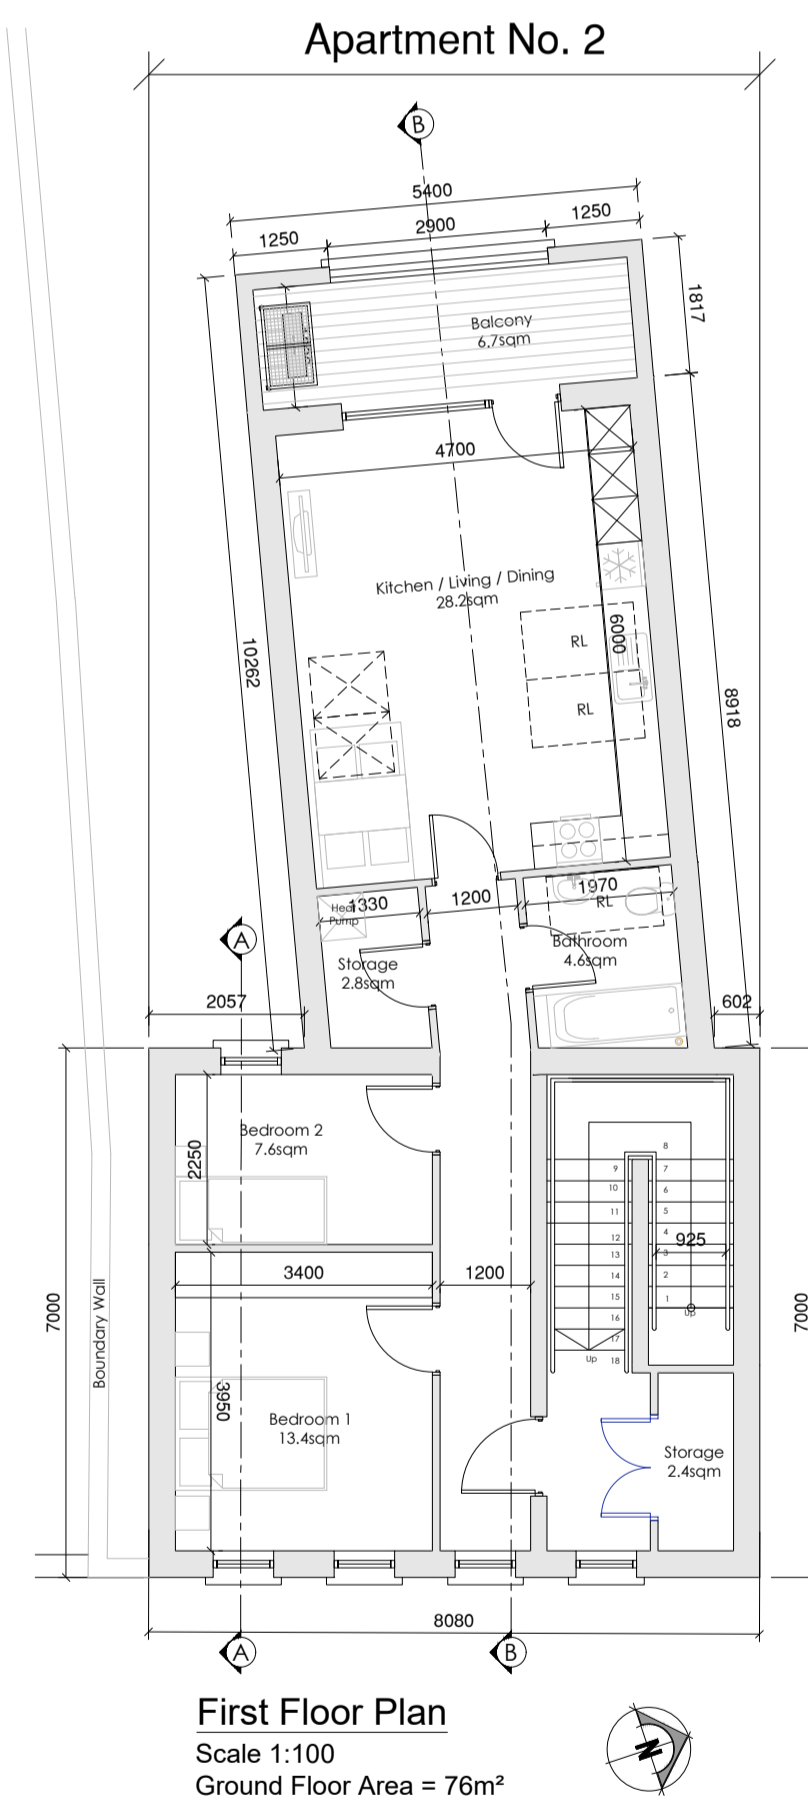
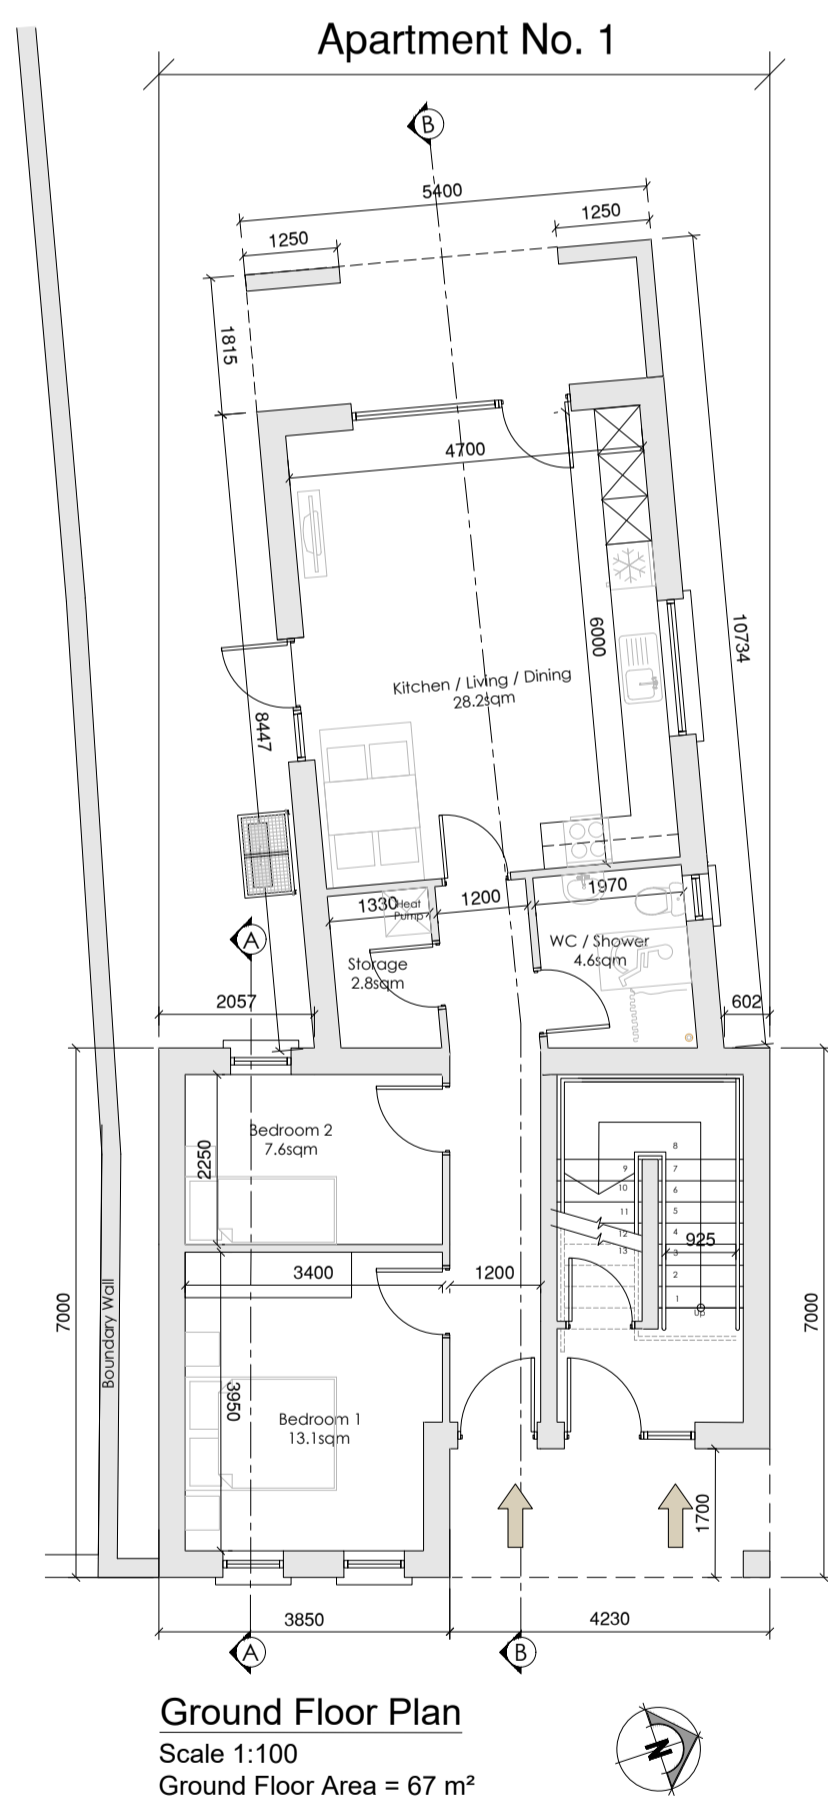
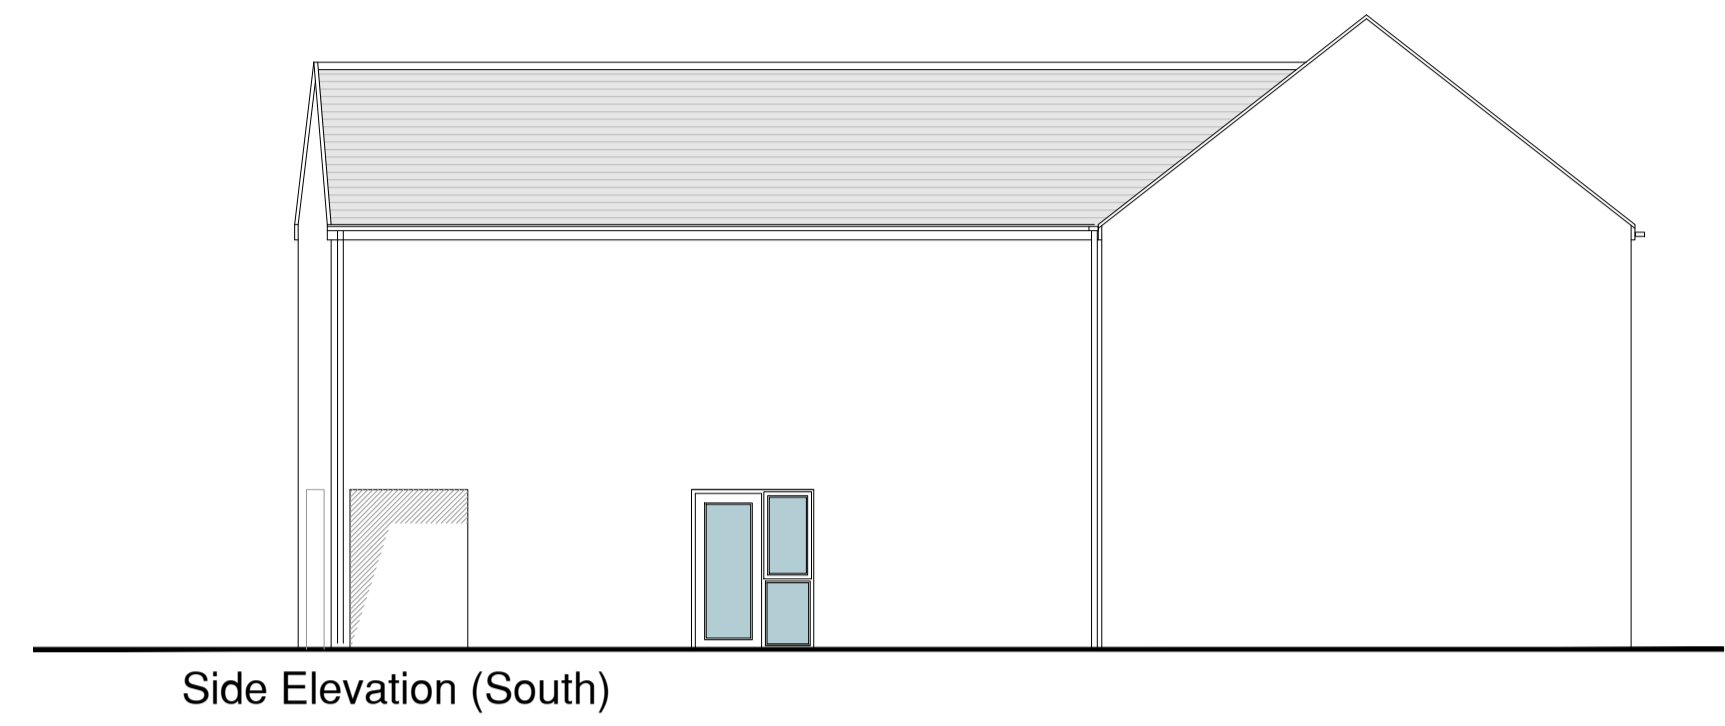
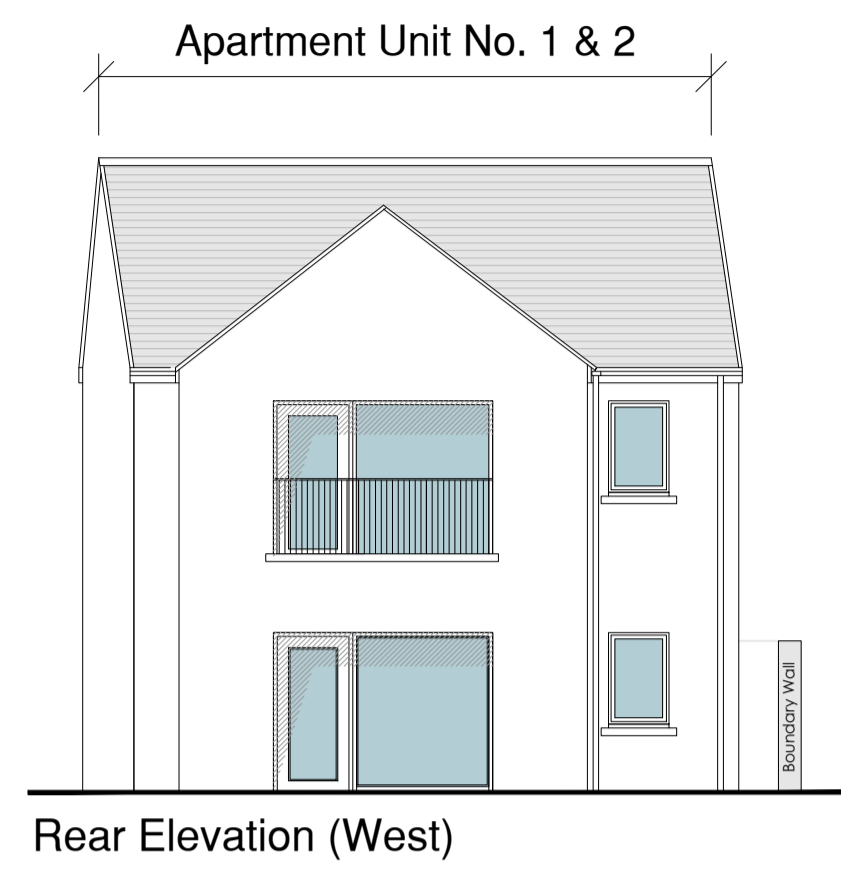
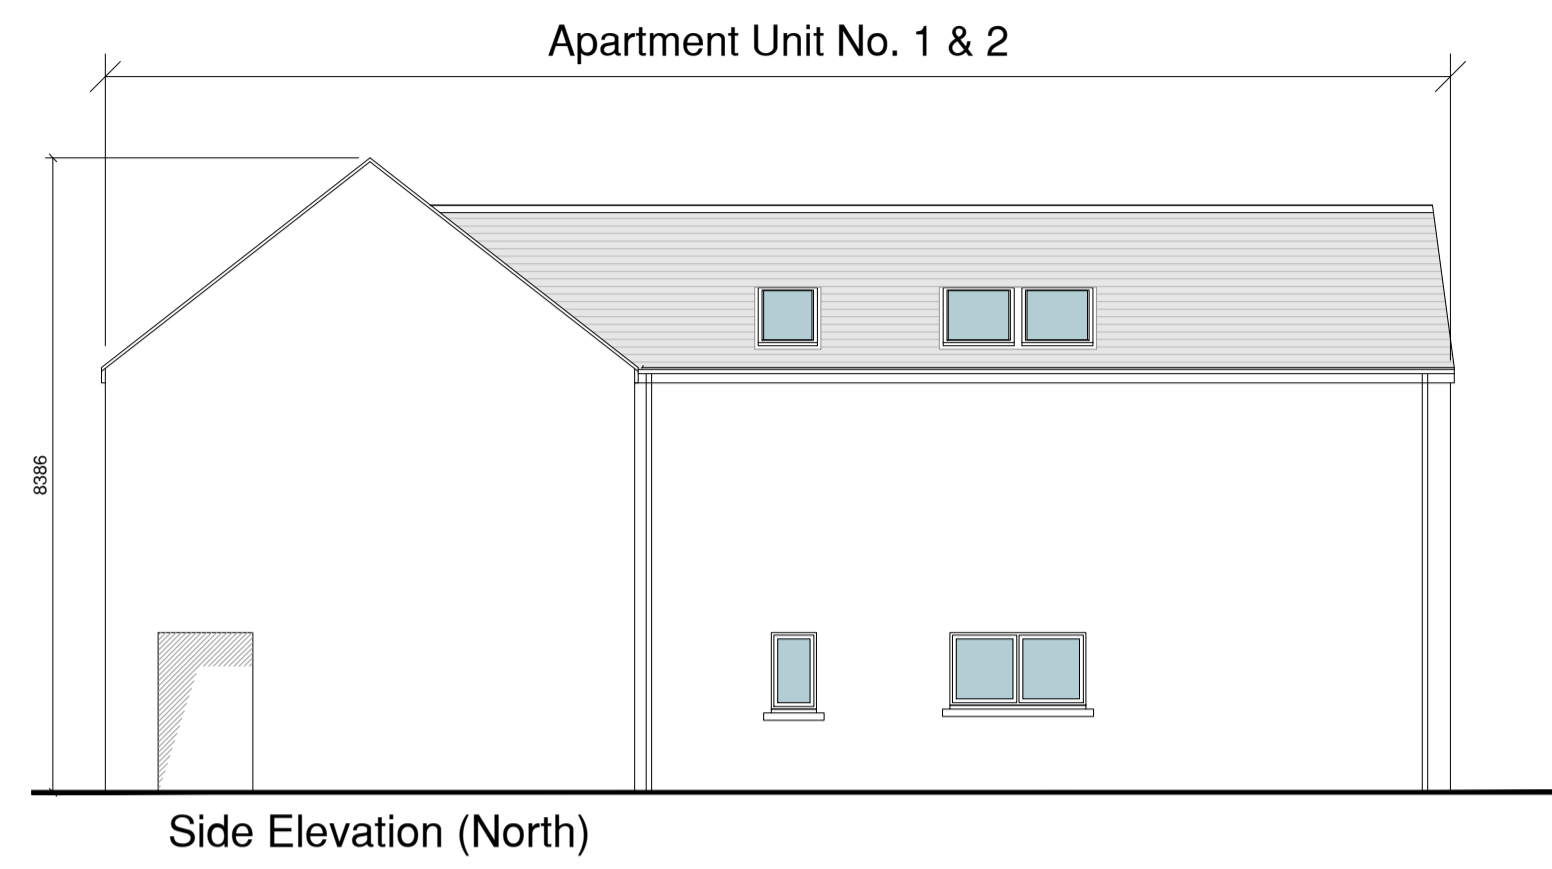


# Proposed Apartments on Sites No. 1 & 2

External Finishes Schedule	
Roof:	Blue/Black Fibre cement Slate
Walls:	White External Render - Smooth/dashed
Windows & Doors:	Grey AluClad
Rain Water Goods:	Black uPVC

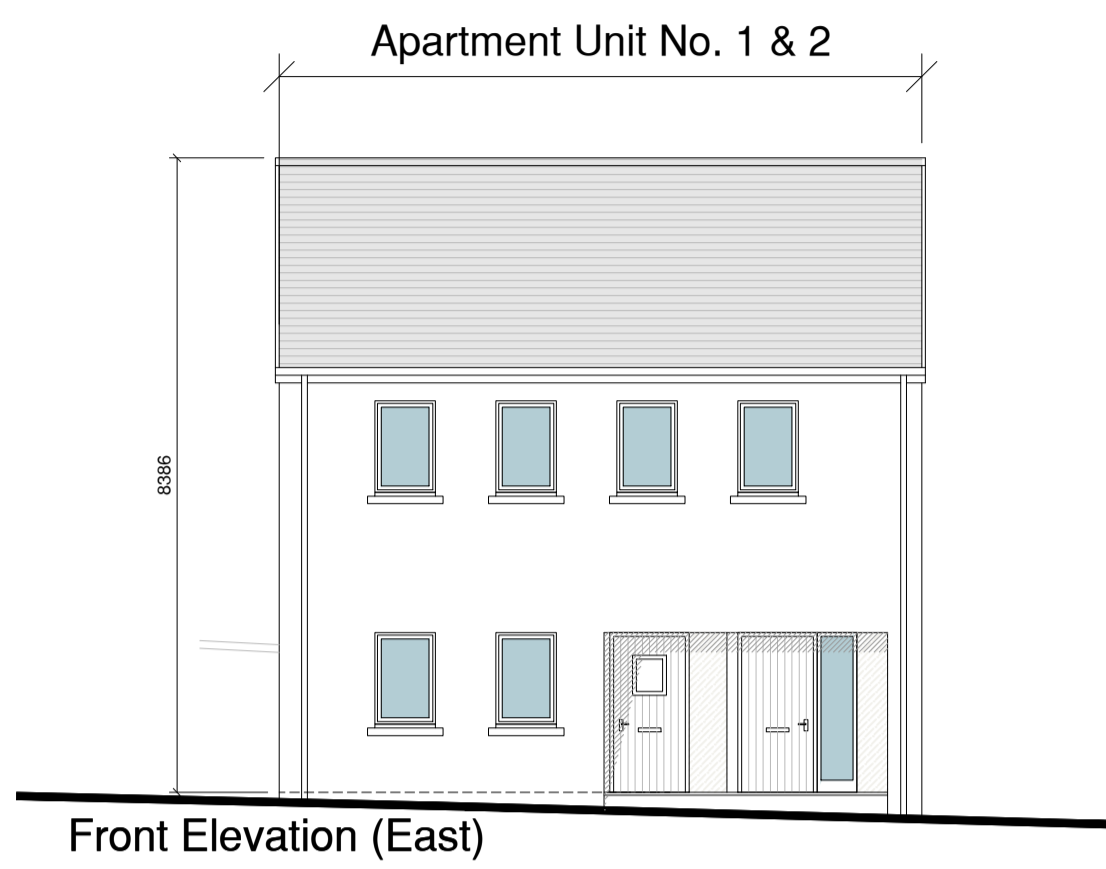

NOTES

REVISION DATE DESCRIPTION BY



ARCHITECTS OFFICE  
HOUSING, CORPORATE & CULTURAL SERVICES  
THREE RIVERS CENTRE, LIFFORD, CO. DONEGAL  
TEL. (074)91 53900 - FAX. (074)91 72812  
WEB. www.donegalcoco.ie  
EMAIL. info@donegalcoco.ie

DRAWING  
**Floor Plan, Sections & Elevations**  
SCALE 1:100@A1 DRAWN TQ CHECKED TQ DATE April 24  
PROJECT NO. HCD 0222 DRAWING NO. SS-03 REVISION  
Do not scale this drawing. All dimensions in millimetres. Written dimensions to be checked on site. Electronic issue to be confirmed by paper copy only.

PROJECT NAME & LOCATION  
**Development at Main St,  
Laghy, Co. Donegal.**  
DRAWING STATUS  
**Single Stage App.**

