





South Elevation




West Elevation

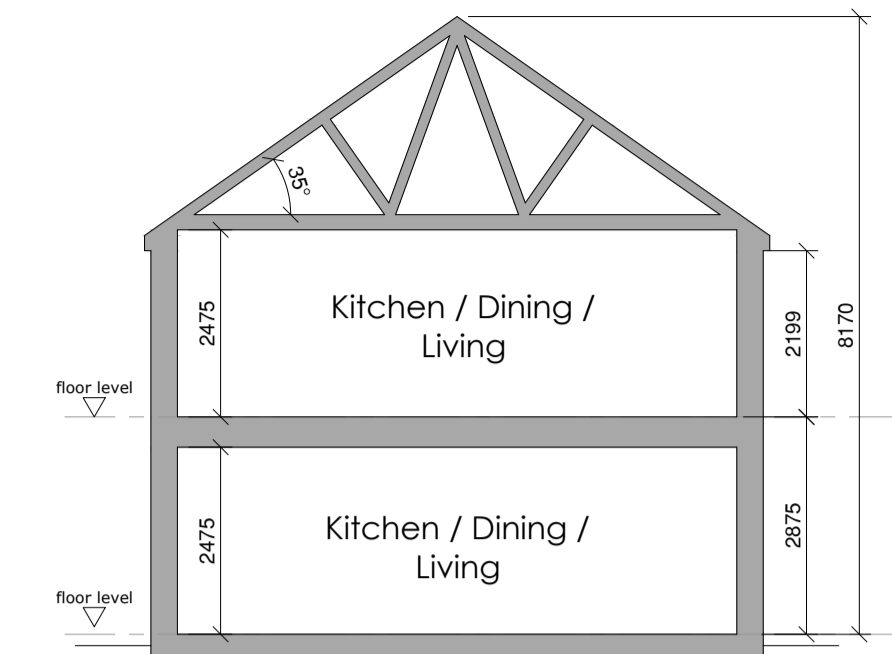

Section A-A

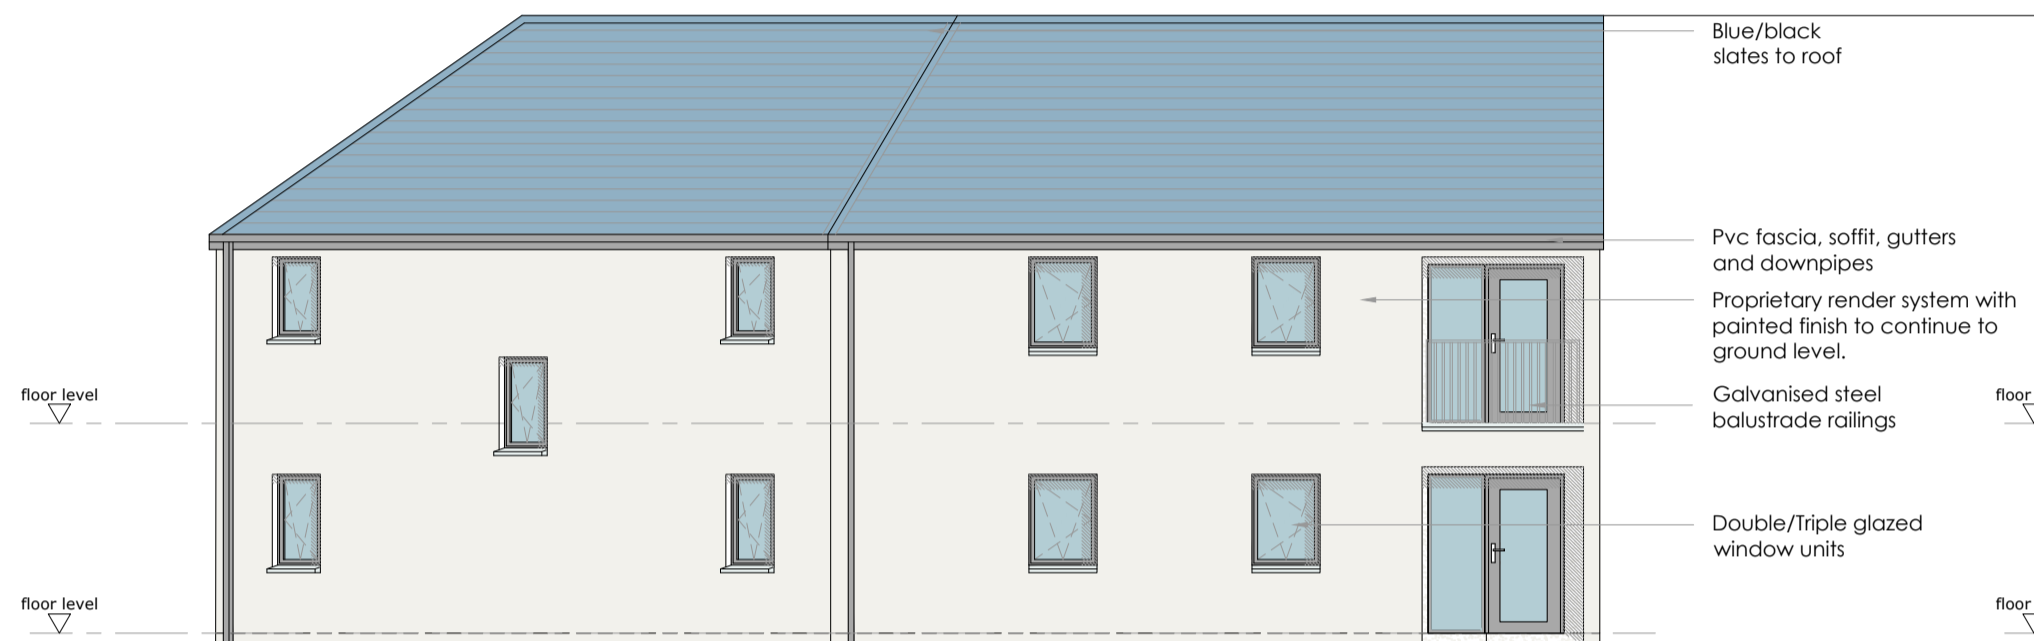


North Elevation

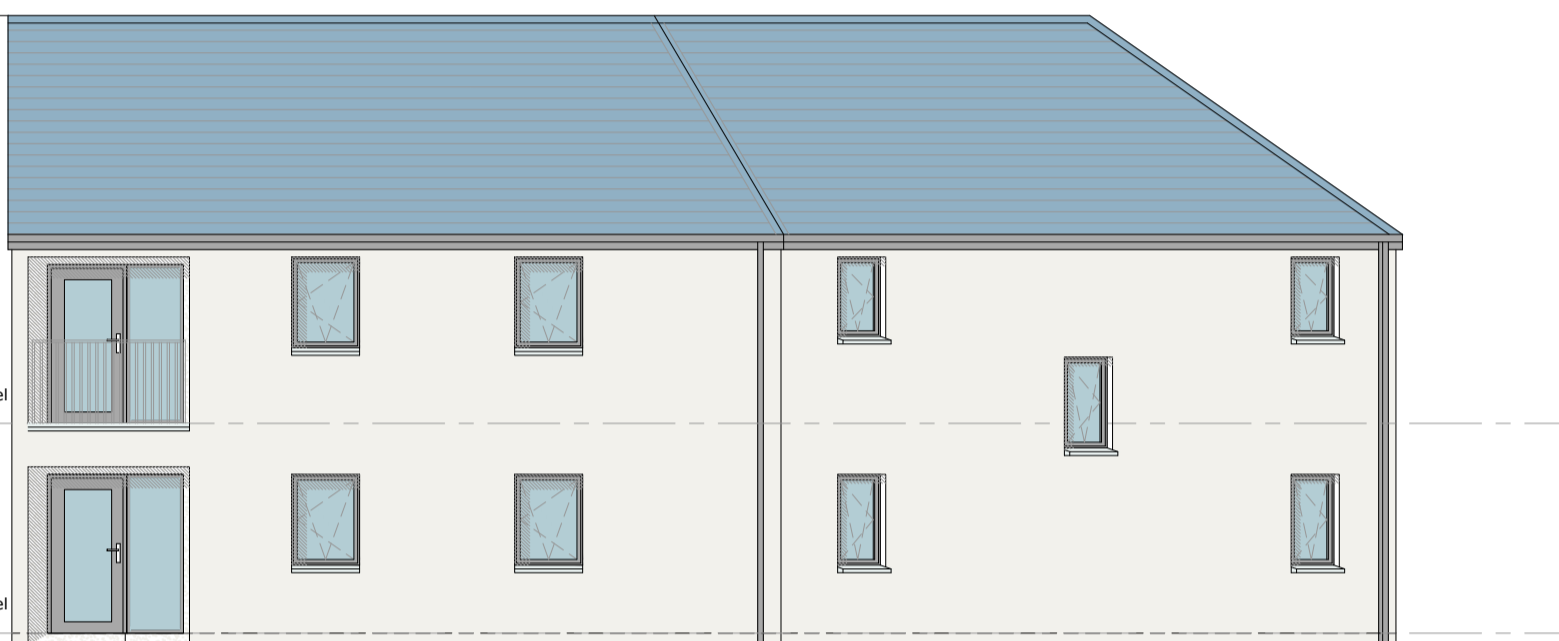

East Elevation




South West Elevation

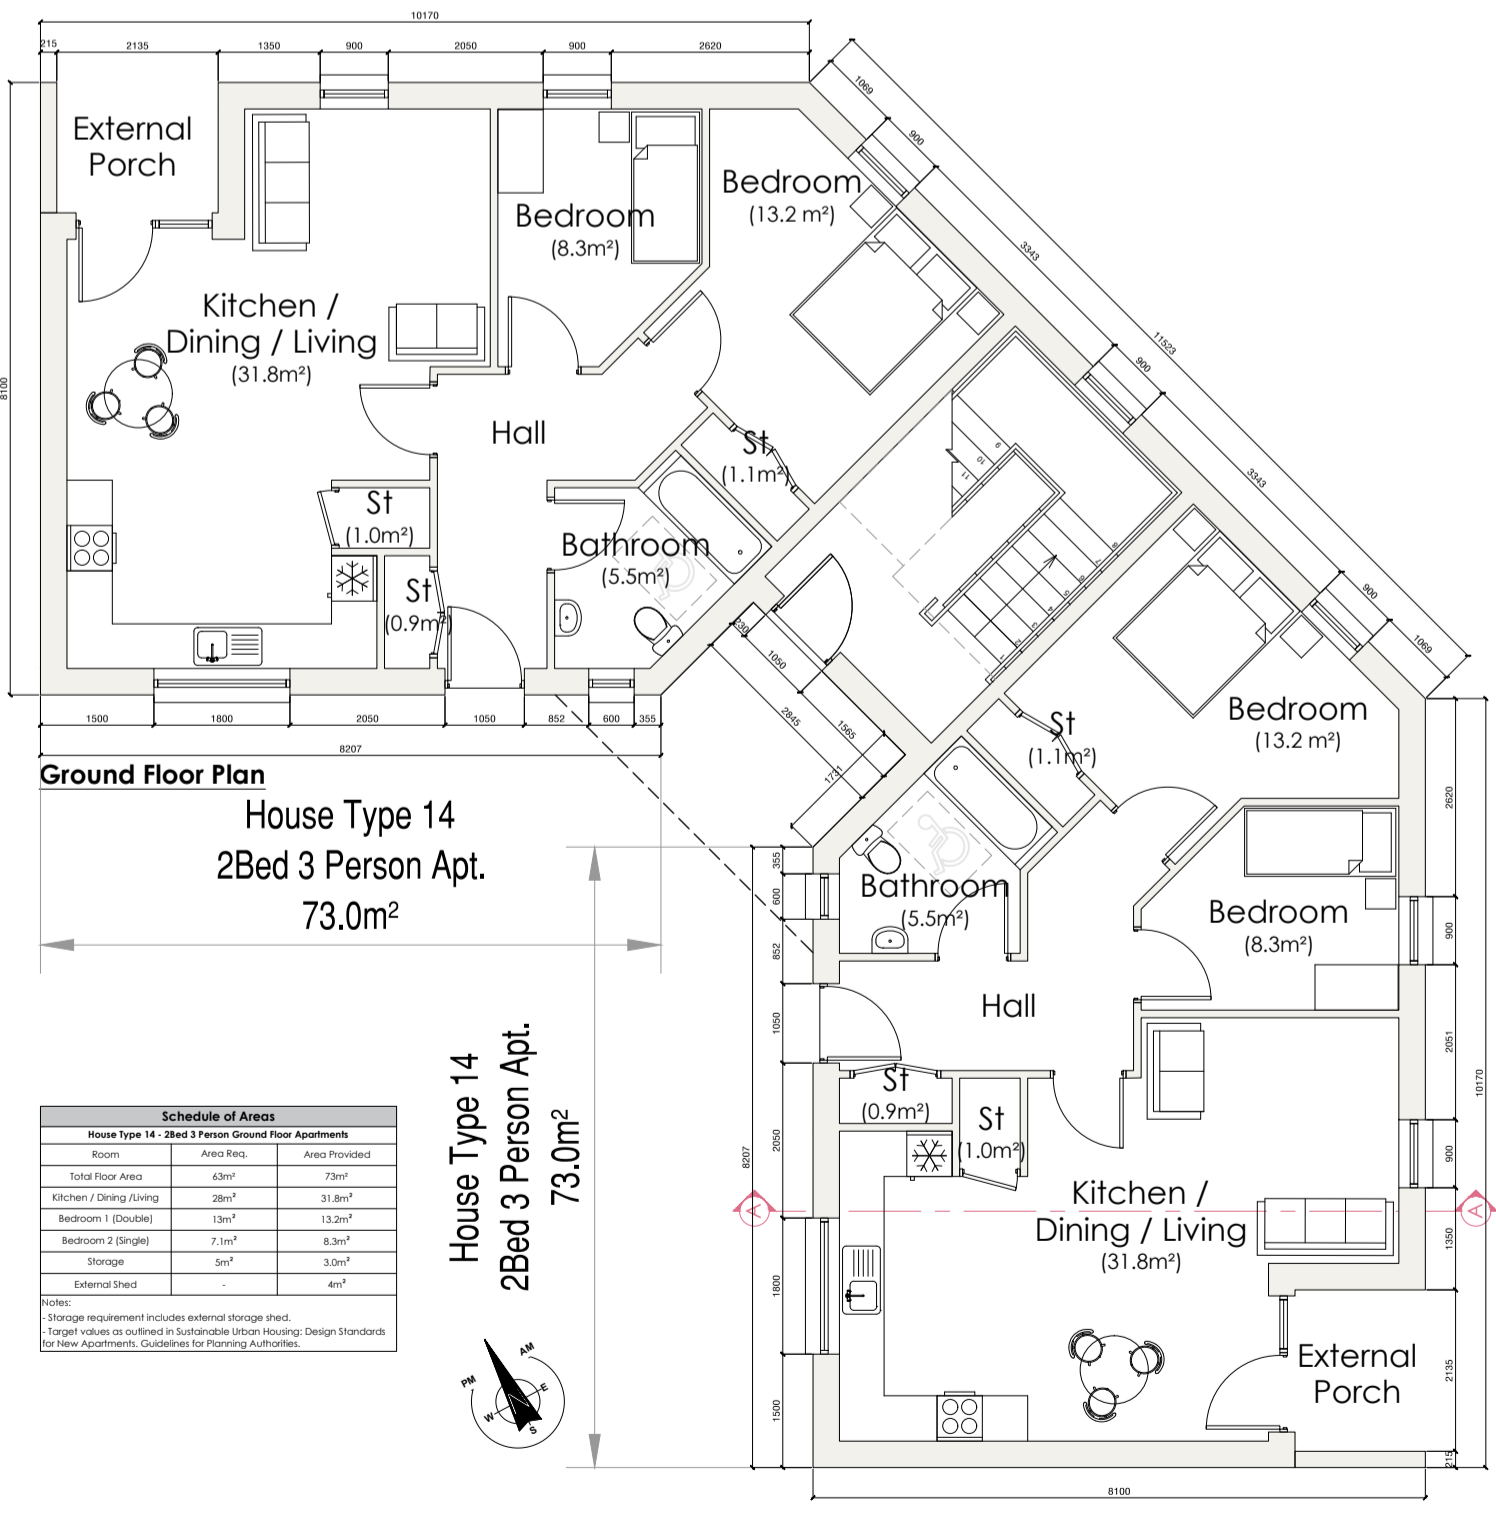

Ground Floor Plan
House Type 14
2Bed 3 Person Apt.
73.0m²


Room	Area (m ²)	Area (sqft)
Total Floor Area	73.0	784
Kitchen / Dining / Living	31.8	343
Bedroom 1 (8.3m ²)	8.3	89
Bedroom 2 (13.2m ²)	13.2	143
Bathroom	5.5	59
Hall	1.1	12
External Porch	0.9	10
Staircase	0.9	10
Storage	0.9	10
External Wall	0.9	10

House Type 14
2Bed 3 Person Apt.
73.0m²

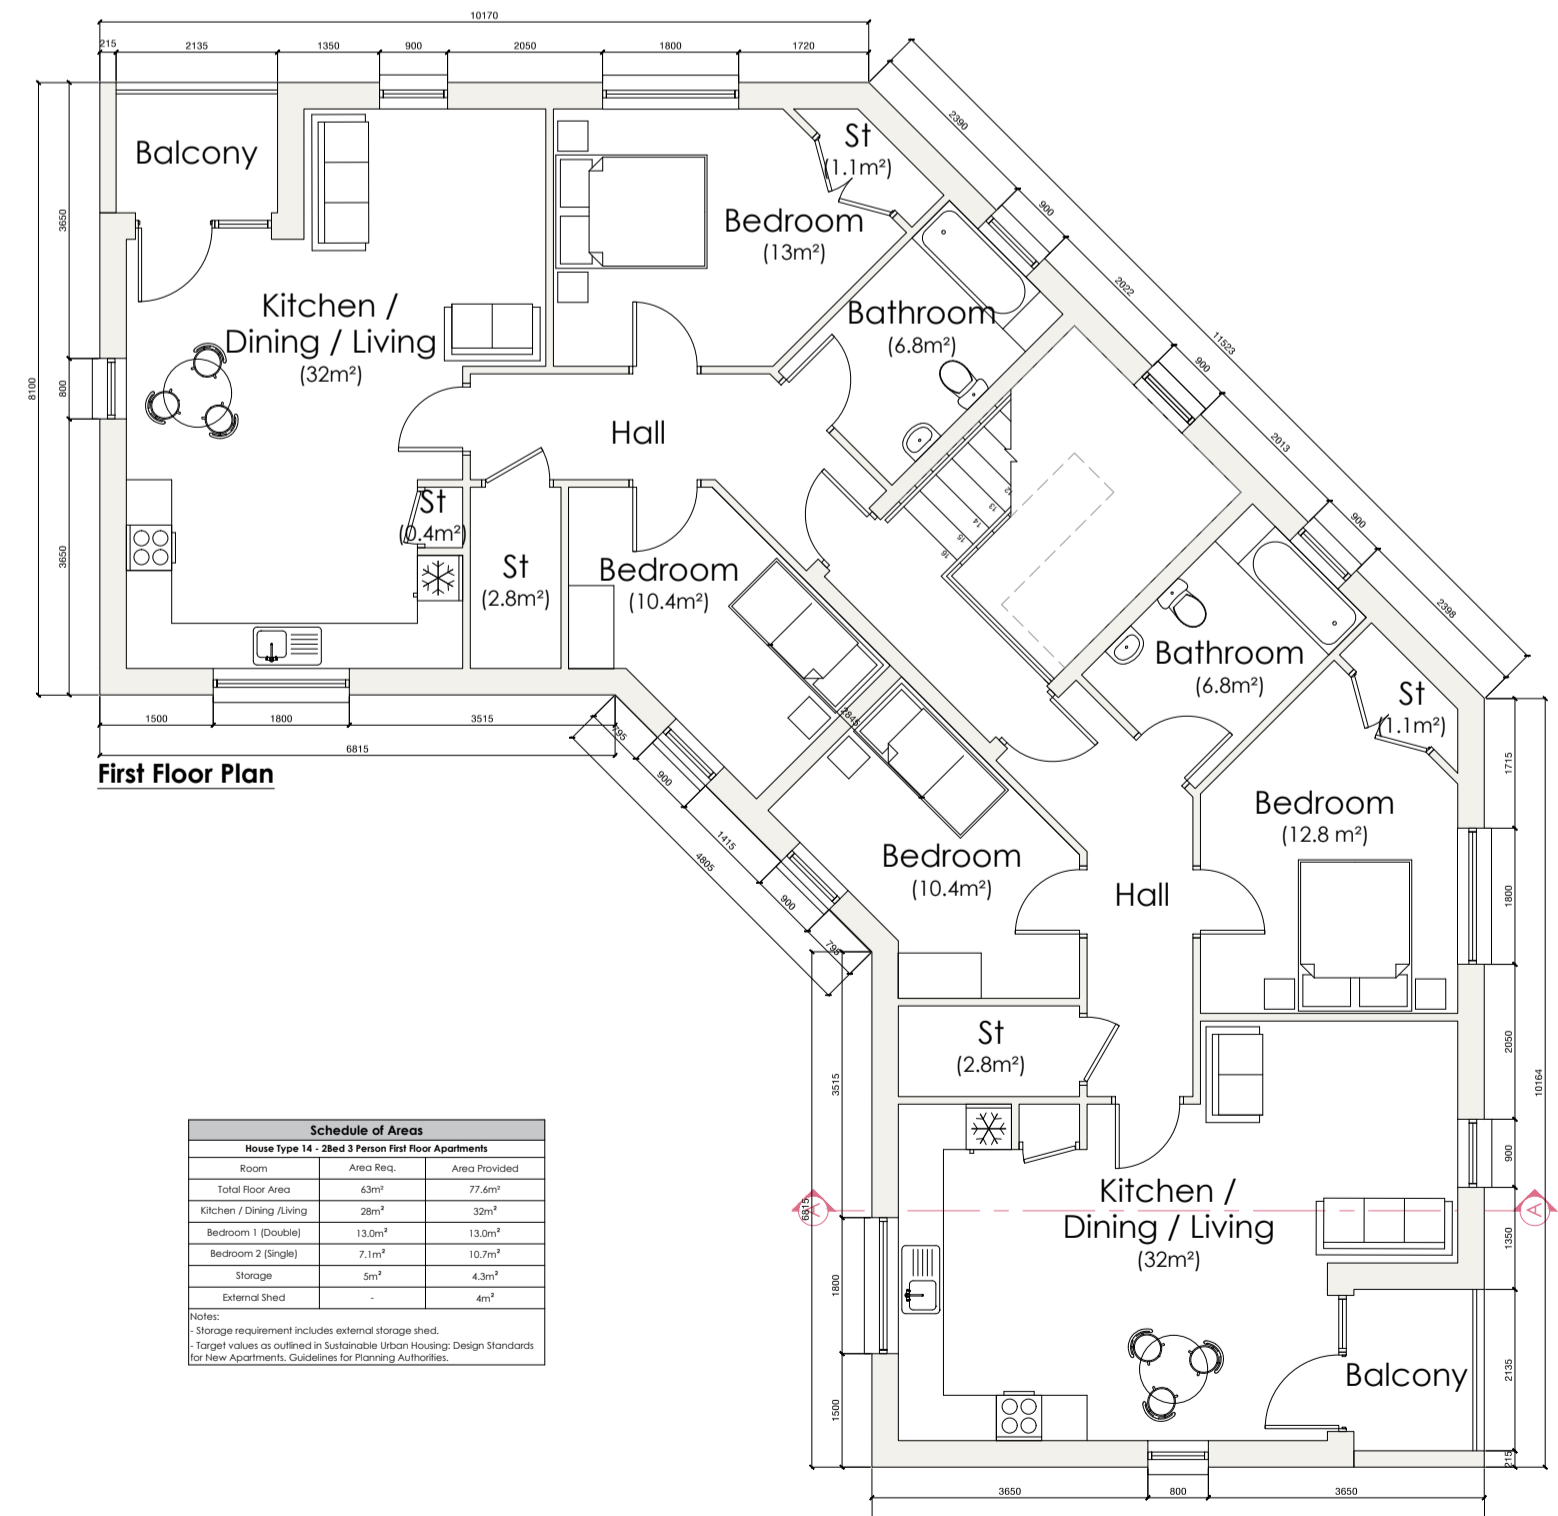

First Floor Plan

Room	Area (m ²)	Area (sqft)
Total Floor Area	73.0	784
Kitchen / Dining / Living	32.0	345
Bedroom 1 (10.4m ²)	10.4	112
Bedroom 2 (12.8m ²)	12.8	138
Bathroom	6.8	73
Hall	1.1	12
Balcony	0.9	10
Staircase	0.9	10
Storage	0.9	10
External Wall	0.9	10

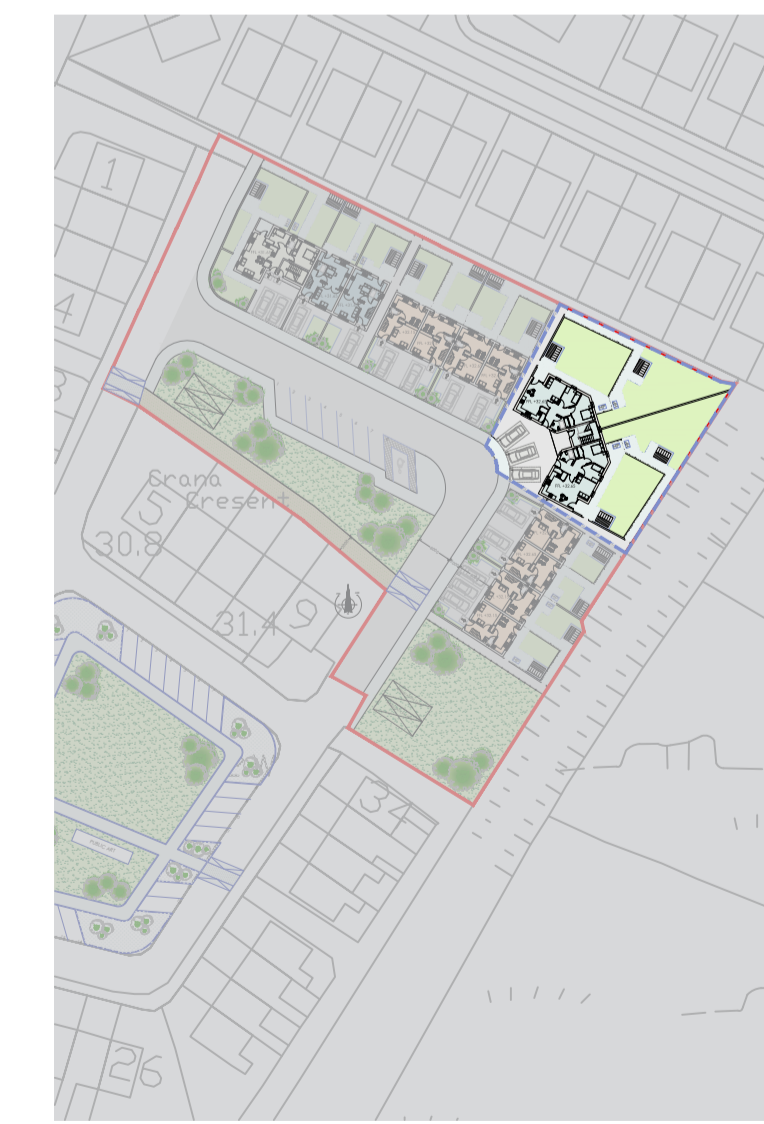

Revisions			
Rev:	Date:	Sent:	Details:

Donegal County Council
Architectural Services Section

Comhairle Contae Dhún na nGall
Donegal County Council

DCC Tel: 074 91 53900 | DCC Fax: 074 91 72812

PLANNING

Project:
Crana Crescent, Buncrana
Ref: HCI 0619

Drawing Title:
House Type 14 - Apartments
Units 14-17
Plans, Elevations and Section

Drawing No: P8-05

Date:	20/04/2020	Scale:	1:100 @ A1
Drawn by:	SD	Job No:	HCI 0619