




Proposed Ground Floor Plan

- One Bed Apartment Type 1 - 59m²
- One Bed Apartment Type 2 - 53m²
- Two Bed Apartment - 66m²

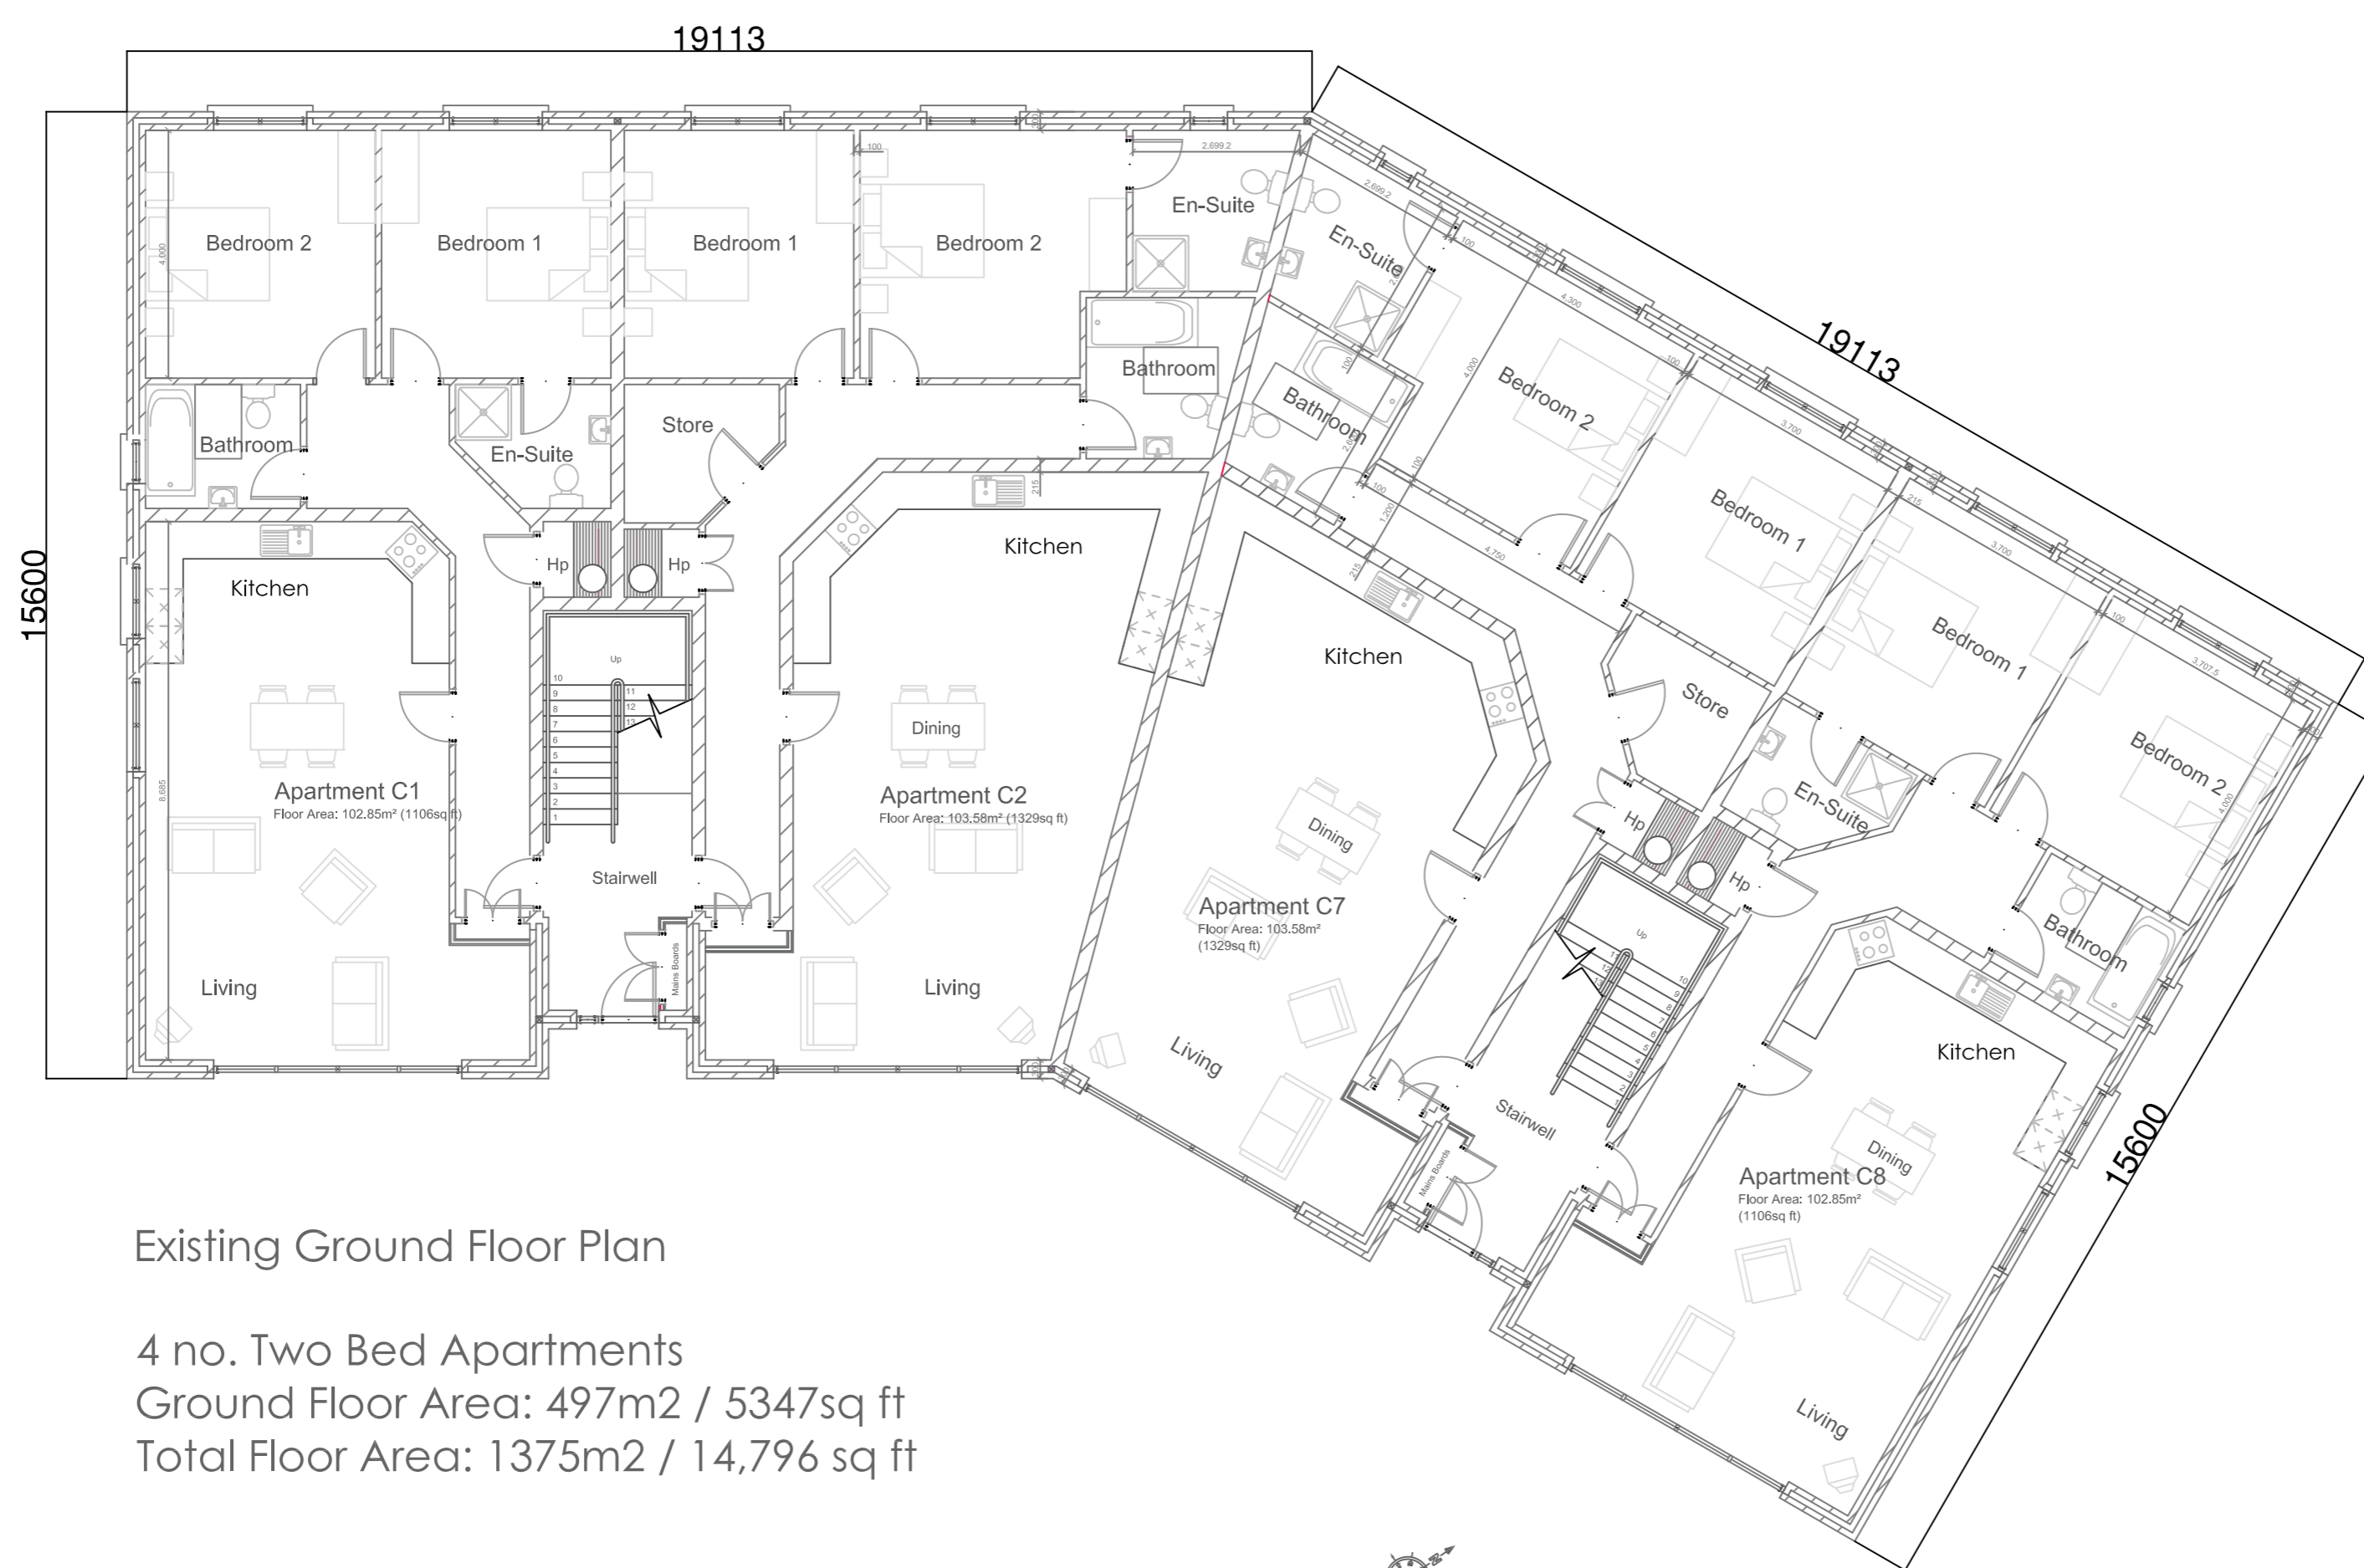

Existing Ground Floor Plan

4 no. Two Bed Apartments
Ground Floor Area: 497m² / 5347sq ft
Total Floor Area: 1375m² / 14,796 sq ft

Revisions

Rev:	Date:	Details:
0	28/10/22	Issued for Part 8 Compliance

Donegal County Council
Social Housing Remediation Project



DCC Tel: 074 91 53900 | DCC Fax: 074 91 72812

PART 8 - PLANNING

Project:
Alterations & Renovation of
Nas Mor,
Apartment Block C,
Letterkenny,
Co. Donegal

Drawing Title:
Ground Floor Plans
Proposed & Existing

Drawing No: P8-002

Date:	28.10.22	Scale:	1:100 @ A1
Drawn by:	MMG	Job No:	SHRP-008