



Photo 1



Photo 2



Photo 3

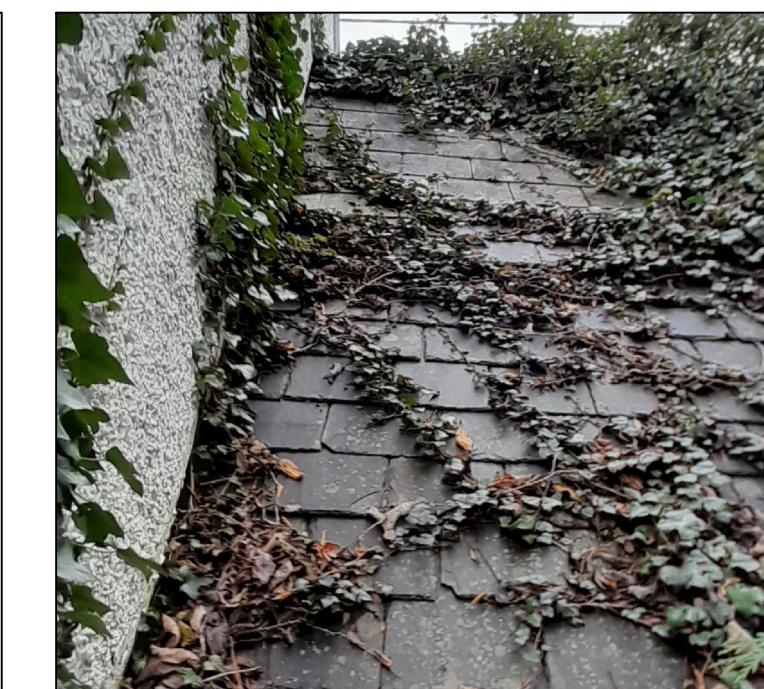


Photo 4

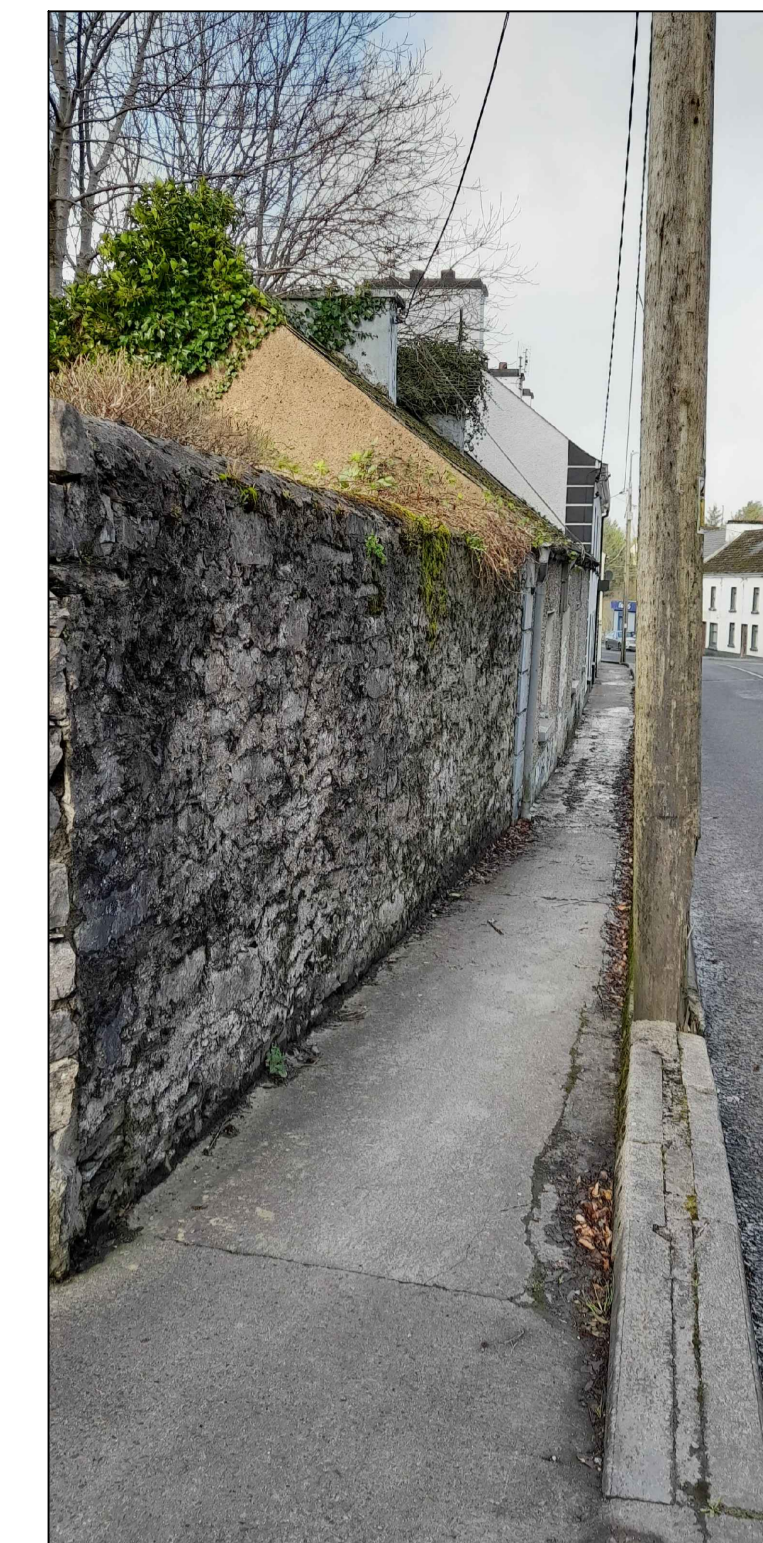


Photo 5



Site Location Map Scale 1:1000



Existing Site Survey. Scale 1:200

Site Area 0.052 ha



ARCHITECTS OFFICE  
HOUSING, CORPORATE & CULTURAL SERVICES  
THREE RIVERS CENTRE, LIFFORD, CO. DONEGAL  
TEL: (074)91 53900 - FAX: (074)91 72812  
WEB: www.donegalcoco.ie  
EMAIL: info@donegalcoco.ie

NOTES

Proposed Site Boundary (Area 0.052 ha)

Lands in the ownership of Donegal County Council (Area 0.133 ha)

REVISION	DATE	DESCRIPTION	BY

DRAWING  
Site Location Map  
Existing Site Survey  
SCALE 1:200@A1 DRAWN NMG CHECKED TQ DATE April 24  
PROJECT NO. HCD 0222 DRAWING NO. SS-01 REVISION

PROJECT NAME & LOCATION  
Development at Main St, Laghy, Co. Donegal.  
DRAWING STATUS  
Single Stage App.

