
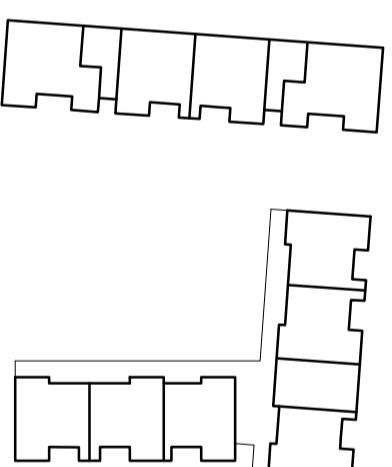
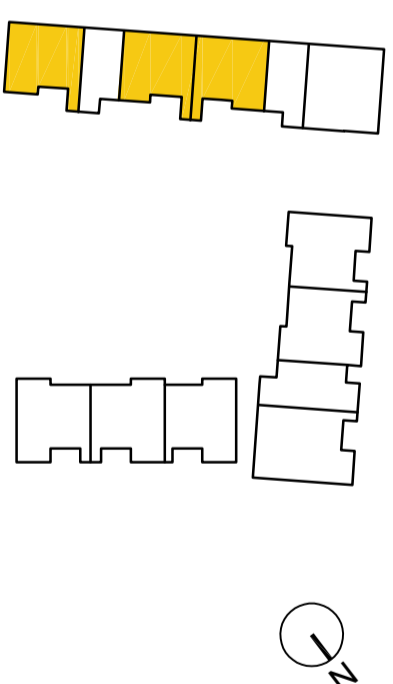


# UNIT TYPE 5

## 2B / 3P

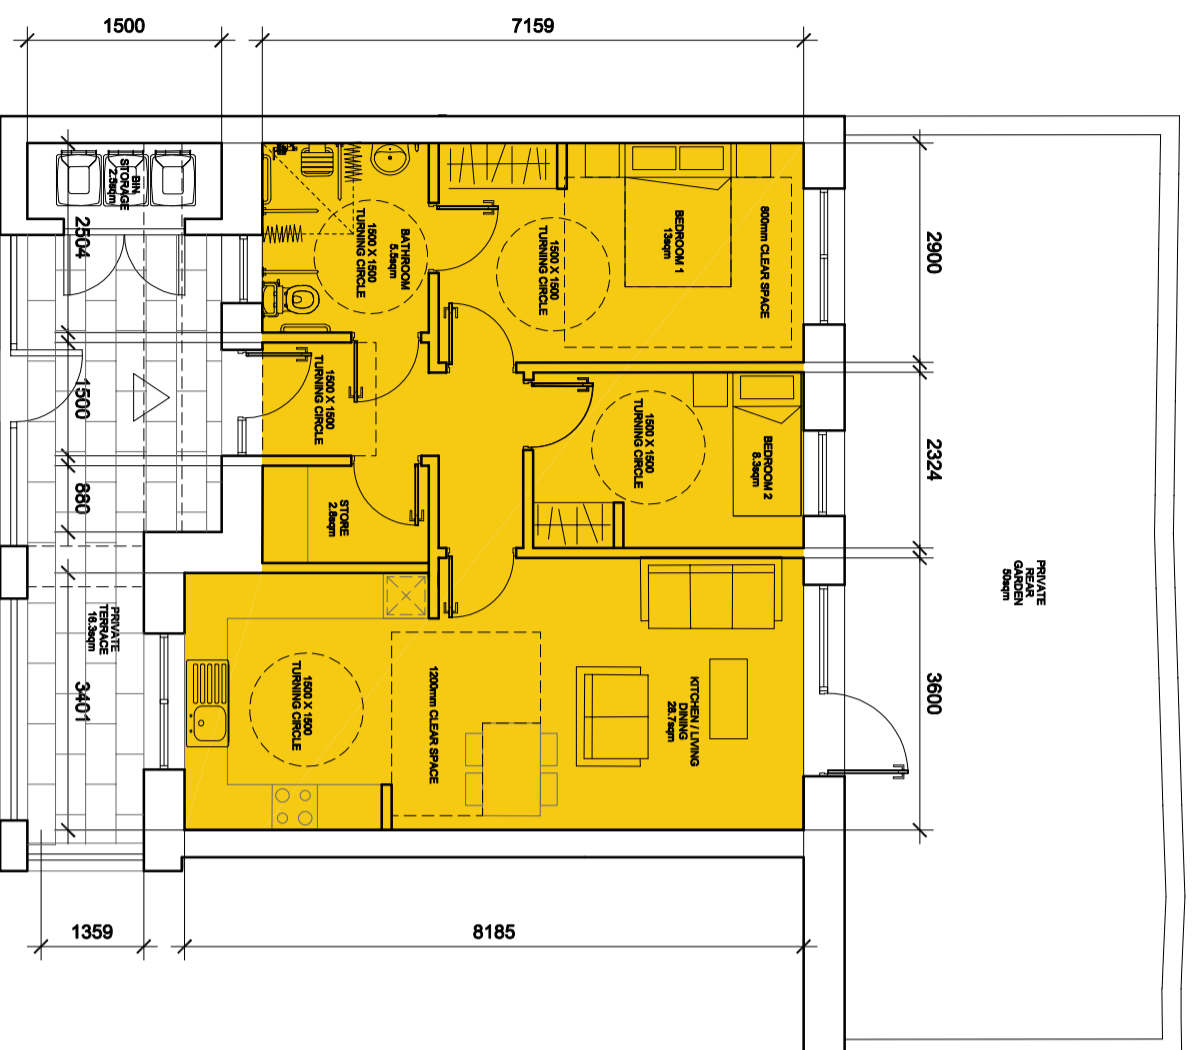

NO. OF BEDROOMS	DCC	DoHPLG
NO. OF BEDSPACES	2	3
KITCHEN, LIVING + DINING	28.7 sqm	28 sqm
BEDROOM NO. 1	13 sqm	13 sqm
BEDROOM NO. 2	8.3 sqm	11.4 sqm
BATHROOM	5.5 sqm	
PRIVATE AMENITY SPACE	66.3 sqm	6 sqm
PRIVATE STORAGE	2.8 sqm	5 sqm
SHARED COMMUNAL STORAGE	8.7 sqm	
NETT INTERNAL FLOOR AREA	68 sqm	63 sqm

### Revisions

Rev:	Date:	Details:

**Donegal County Council**  
Architectural Services



DCC Tel: 074 91 53900 DCC Fax: 074 91 72812

### PLANNING

**Project:**  
Housing for Elderly,  
Trusk Road,  
Ballybofey  
Co. Donegal

**Drawing Title:**  
HOUSING TYPOLOGIES - TYPE 5

**Drawing No:** P8 - 13

Date: 12.03.2020 Scale: 1:100 @ A3  
Drawn by: E.Harley Job No: HCS 0117