


Site Section A-A

Existing Ground Level  
Proposed Ground Level

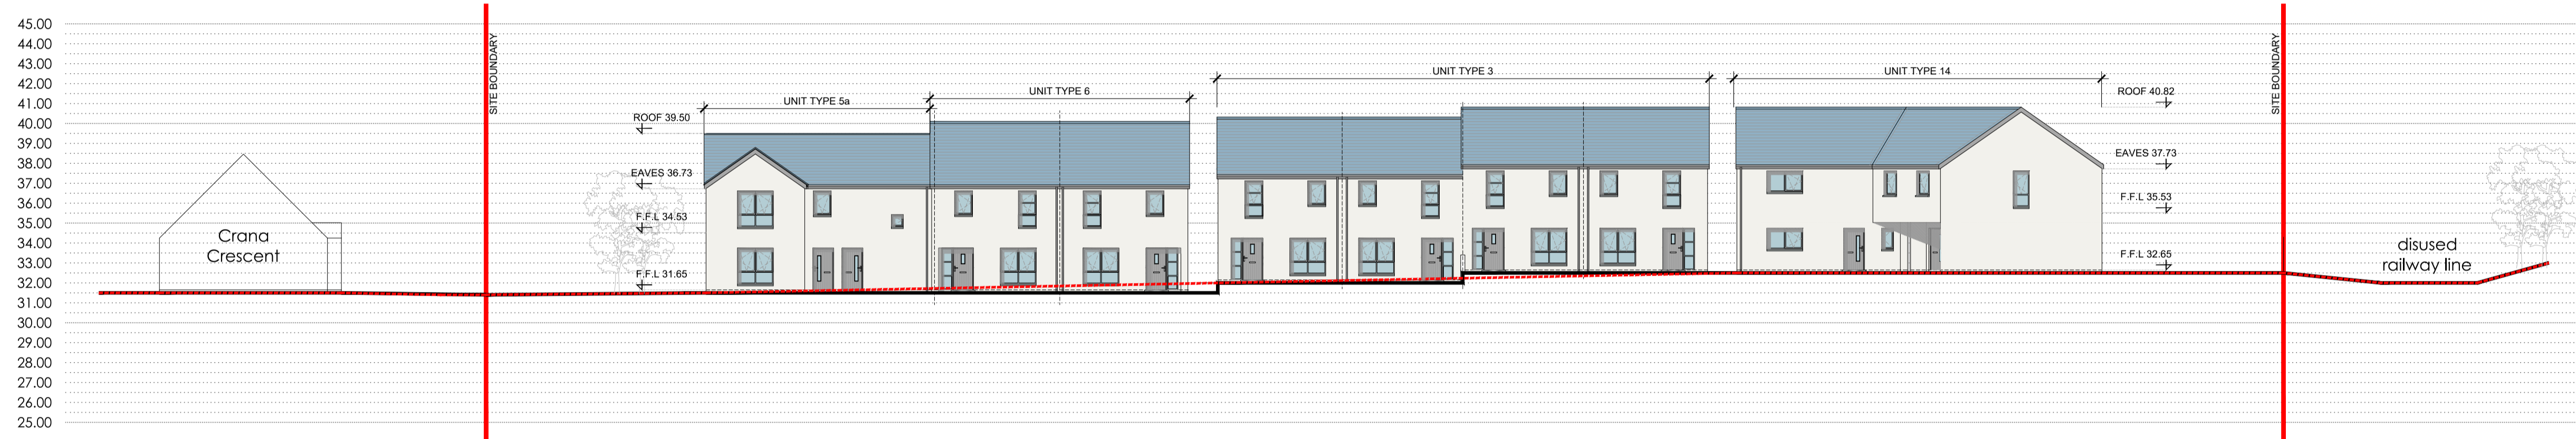

Site Section B-B

Existing Ground Level  
Proposed Ground Level

**NOTE**  
A variation of + or - 0.5m to be allowed for in the noted finished floor levels to compensate for any unforeseen ground conditions etc.

Revisions

Rev:	Date:	Sent:	Details:

**Donegal County Council**  
Architectural Services Section



DCC Tel: 074 91 53900 | DCC Fax: 074 91 72812

**PLANNING**

**Project:**

**Crana Crescent, Buncrana**

Ref: HCI 0619

**Drawing Title:**

Site Sections A-A, B-B

**Drawing No:** P8-08

Date:	20/04/2020	Scale:	1:200 / 1:1000 @ A1
Drawn by:	SD	Job No:	HCI 0619

