



DONEGAL TOWN

ONE-WAY – ACTIVE TRAVEL PROJECT

New enhancement works and mobility interventions in Donegal Town are part of the Council's ongoing programme of active travel works to create safer, more accessible spaces in Donegal Town. Commencing **Monday October 2nd**, the Council is implementing a new one-way traffic management system on Tirchonail Street, Castle Street, Water Street and New Row as part of construction works for the project.

The proposal introduces a new one-way system on the following streets:

- Tirchonail Street (L1925-3) - from New Row to the junction of Bridge Street with traffic flow towards The Diamond.
- Castle Street (L1925-2) - with traffic flow from Water Street towards Tirchonail Street.
- Water Street(L1925-1) – with traffic flow from Main Street towards New Row.
- New Row (L1925-1) – with traffic flow from Water Street towards junction of Tirchonail Street.

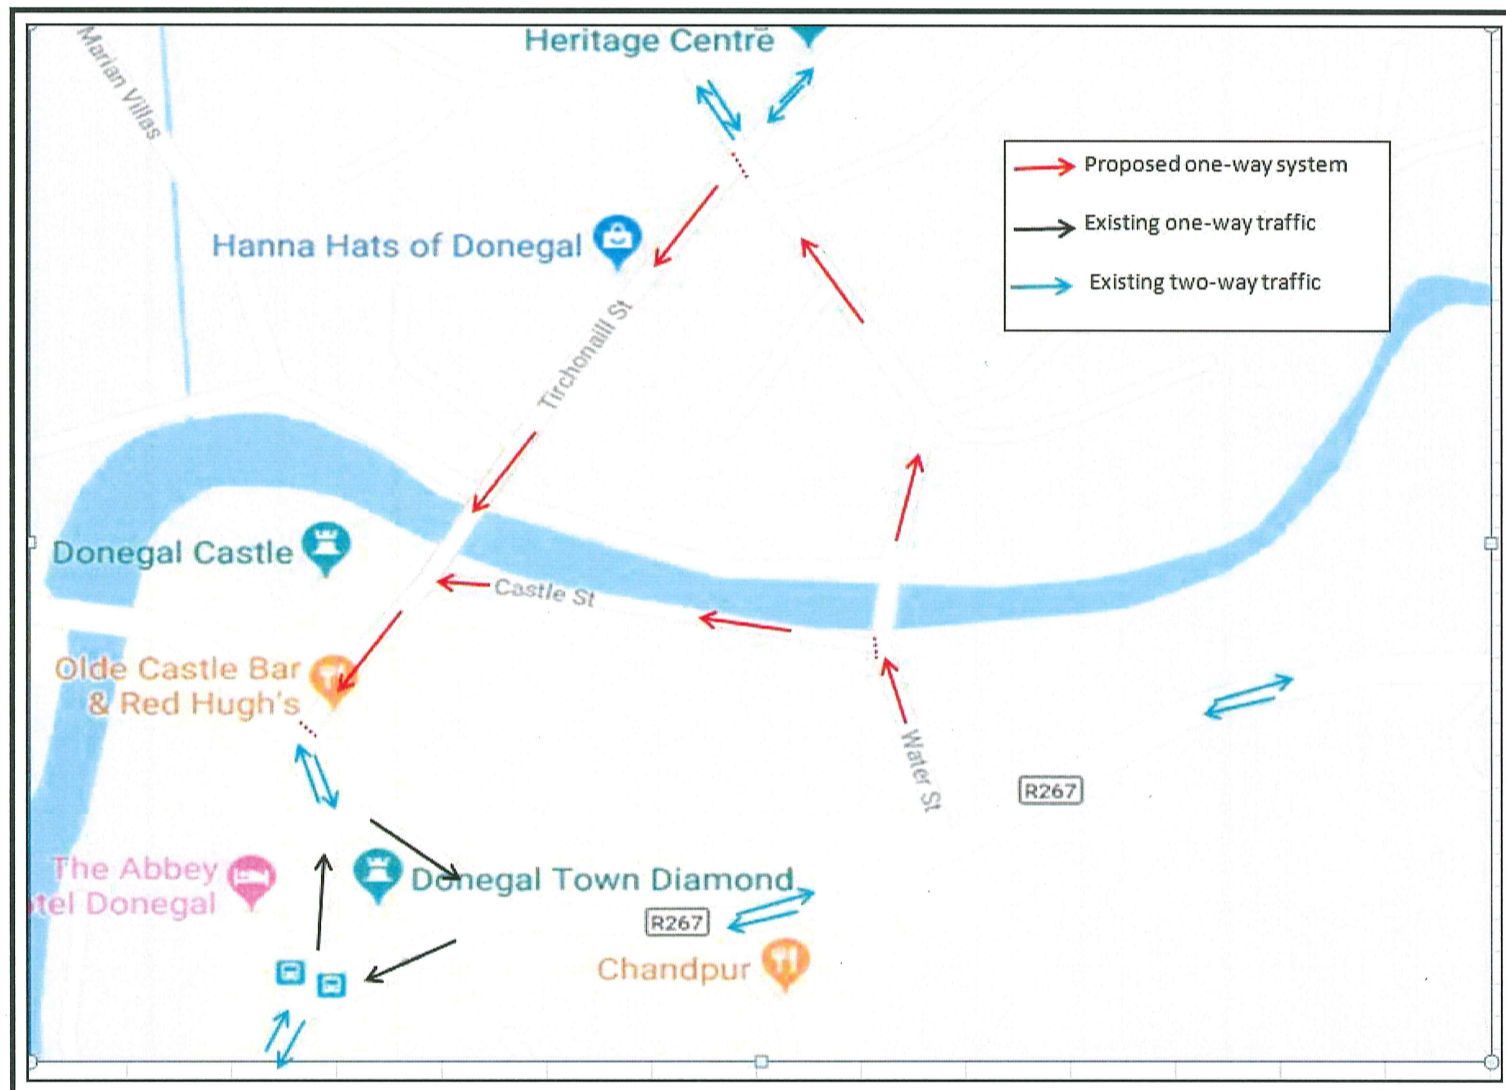


Figure 1 – Map of Proposed One-Way System

The project aims to provide road safety improvements and to facilitate pedestrian linkages from residential areas to key education, recreational, retail and tourist destinations within Donegal Town.

Please observe the signage in place and allow extra time for your journey as people adjust to the new arrangements.

Donegal County Council thanks you for your ongoing patience as works are completed and traffic changes are implemented.



**Comhairle Contae
Dhún na nGall**
Donegal County Council

DONEGAL COUNTY COUNCIL COMHAIRLE CONTAE DHÚN NA NGALL


Donegal Town One-Way System



September 2022

CONTENTS:

Scheme Plan	11199-01-0001
Location Map	11199-01-0002
Preliminary Design Sheet 1 of 5	11199-01-1001
Preliminary Design Sheet 2 of 5	11199-01-1002
Preliminary Design Sheet 3 of 5	11199-01-1003
Preliminary Design Sheet 4 of 5	11199-01-1004
Preliminary Design Sheet 5 of 5	11199-01-1005
Typical Cross Sections	11199-01-1010

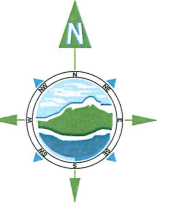

STUDY AREA

Donegal Castle

The Diamond Donegal

River Eske

Main Street

Rev	Date	Description	By	Chkd.
D00	27/09/22	FOR INFORMATION	EL	RM

Client:



Donegal County Council

Project:

Donegal Town One Way System

Title:

Scheme Plan

Prepared by:

RM

Checked:

DMcH

Date:

27.09.22

Project Director:

J.O'F

Drawing Status:

Draft

Scale @ A1:

1:1000

TOBIN
CONSULTING ENGINEERS

TOBIN Consulting Engineers,
Market Square, Castlebar,
Co. Mayo, Ireland.
tel: +353-(0)94-9021401
fax: +353-(0)94-9021534
e-mail: castlebar@tobin.ie
www.tobin.ie

TOBIN Consulting Engineers will not be liable for any loss or damage arising from any purpose other than that for which it was originally prepared and provided. Except where specifically and explicitly agreed in writing by TOBIN Consulting Engineers, no copyright holder, no part of this document may be reproduced or transmitted in any form and this document shall not be relied upon by any third party for any purpose.


Drawing No.: **11199-01-0001**

Revision:

D00



Rev	Date	Description	By	Chkd.
D00	27/09/22	FOR INFORMATION	RM	DMcH

Client:  Donegal County Council

Project: Donegal Town One Way System

Title: Location Map

Prepared by: RM

Checked: DMcH

Date: 27.09.22

Project Director: J.O'F

Drawing Status: Draft

Scale @ A1: N/A

TOBIN
CONSULTING ENGINEERS

TOBIN Consulting Engineers,
Market Square, Castlebar,
Co. Mayo, Ireland.
tel: +353-(0)94-9021401
fax: +353-(0)94-9021534
e-mail: castlebar@tobin.ie
www.tobin.ie

Drawing No.: 11199-01-0002

Revision: D00



LEGEND:

- Existing Footpath
- Proposed for Vehicle Loading Footway
- Parking Area
- Pavement main road
- Pavement - Asphalt private area
- Common area
- Bridge pavement

Rev	Date	Description	By	Chkd.
D03	29.09.22	Draft	KP	RM
D02	09.09.22	Draft	KP	RM
D01	17.08.22	Draft	KP	RM

Client: Donegal County Council

Project: Donegal Town One-Way Scheme

Title: Preliminary Design Items

Prepared by: KP

Checked: RM

Date: September 2022

Project Director: Michael McDonnell

Drawing Status: Preliminary Design

Scale @ A1: 1:200

TOBIN
CONSULTING ENGINEERS

TOBIN Consulting Engineers,
Market Square, Castlebar,
Co. Mayo, Ireland.
tel: +353-(0)94-9021401
fax: +353-(0)94-9021534
e-mail: castlebar@tobin.ie
www.tobin.ie

TOBIN Consulting Engineers will not be liable for any use of this document for any purpose other than that for which it was originally prepared and provided. Except where specifically and explicitly agreed in writing by TOBIN Consulting Engineers, as copyright holder, no part of this document may be reproduced or transmitted in any form and this document shall not be relied upon by any third party for any purpose.

Drawing No.: 11199-01-1001

Revision: **D03**



- LEGEND:**
- Existing Footpath
 - Proposed Footpath
 - Parking Area
 - Pavement main road
 - Pavement - Asphalt private area
 - Common area
 - Bridge pavement
 - Proposed for Vehicle Loading Footway
 - Proposed shared area - pedestrian priority
 - Proposed Urban Design Lighting
 - Proposed Landscaping, public realm amenities to be detailed
 - Outdoor seating area

Rev	Date	Description	By	Chkd.
D03	29.09.22	Draft	KP	RM
D02	09.09.22	Draft	KP	RM
D01	17.08.22	Draft	KP	RM

Client: Donegal County Council

Project: Donegal Town One-Way Scheme

Title: Preliminary Design Items

Laneway Planning Application, Reference Number - 2051194

Prepared by: KP

Checked: RM

Date: September 2022

Project Director: Michael McDonnell

Drawing Status: Preliminary Design

Scale @ A1: 1:250


TOBIN
CONSULTING ENGINEERS

TOBIN Consulting Engineers,
Market Square, Castlebar,
Co. Mayo, Ireland.
tel: +353-(0)94-9021401
fax: +353-(0)94-9021534
e-mail: castlebar@tobin.ie
www.tobin.ie

TOBIN Consulting Engineers will not be liable for any use of this document for any purpose other than that for which it was originally prepared and provided. Except where specifically and explicitly agreed in writing by TOBIN Consulting Engineers, as copyright holder, no part of this document may be reproduced or transmitted in any form and this document shall not be relied upon by any third party for any purpose.

Drawing No.: **11199-01-1002**

Revision: **D03**

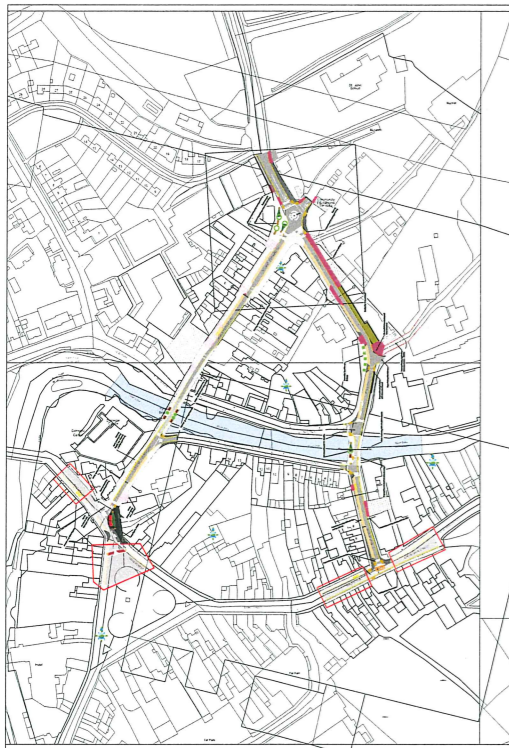

- LEGEND:**
- Existing Footpath
 - Proposed Footpath
 - Parking Area
 - Pavement main road
 - Pavement - Asphalt private area
 - Common area
 - Bridge pavement
 - Proposed for Vehicle Loading Footway
 - Proposed shared area - pedestrian priority
 - Proposed Urban Design Lighting
 - Proposed Landscaping, public realm amenities to be detailed
 - Outdoor seating area

Rev	Date	Description	By	Chkd.
D03	29.09.22	Draft	KP	RM
D02	09.09.22	Draft	KP	RM
D01	17.08.22	Draft	KP	RM

Client: Donegal County Council

Project: Donegal Town One-Way Scheme

Title: Preliminary Design Items

Prepared by: KP

Checked: RM

Date: September 2022

Project Director: Michael McDonnell

Drawing Status: Preliminary Design

Scale @ A1: 1:250


TOBIN
CONSULTING ENGINEERS

TOBIN Consulting Engineers,
Market Square, Castlebar,
Co. Mayo, Ireland.
tel: +353-(0)94-9021401
fax: +353-(0)94-9021534
e-mail: castlebar@tobin.ie
www.tobin.ie

TOBIN Consulting Engineers will not be liable for any use of this document for any purpose other than that for which it was originally prepared and provided. Except where specifically and explicitly agreed in writing by TOBIN Consulting Engineers, as copyright holder, no part of this document may be reproduced or transmitted in any form and this document shall not be relied upon by any third party for any purpose.

Drawing No.: **11199-01-1003**

Revision: **D03**

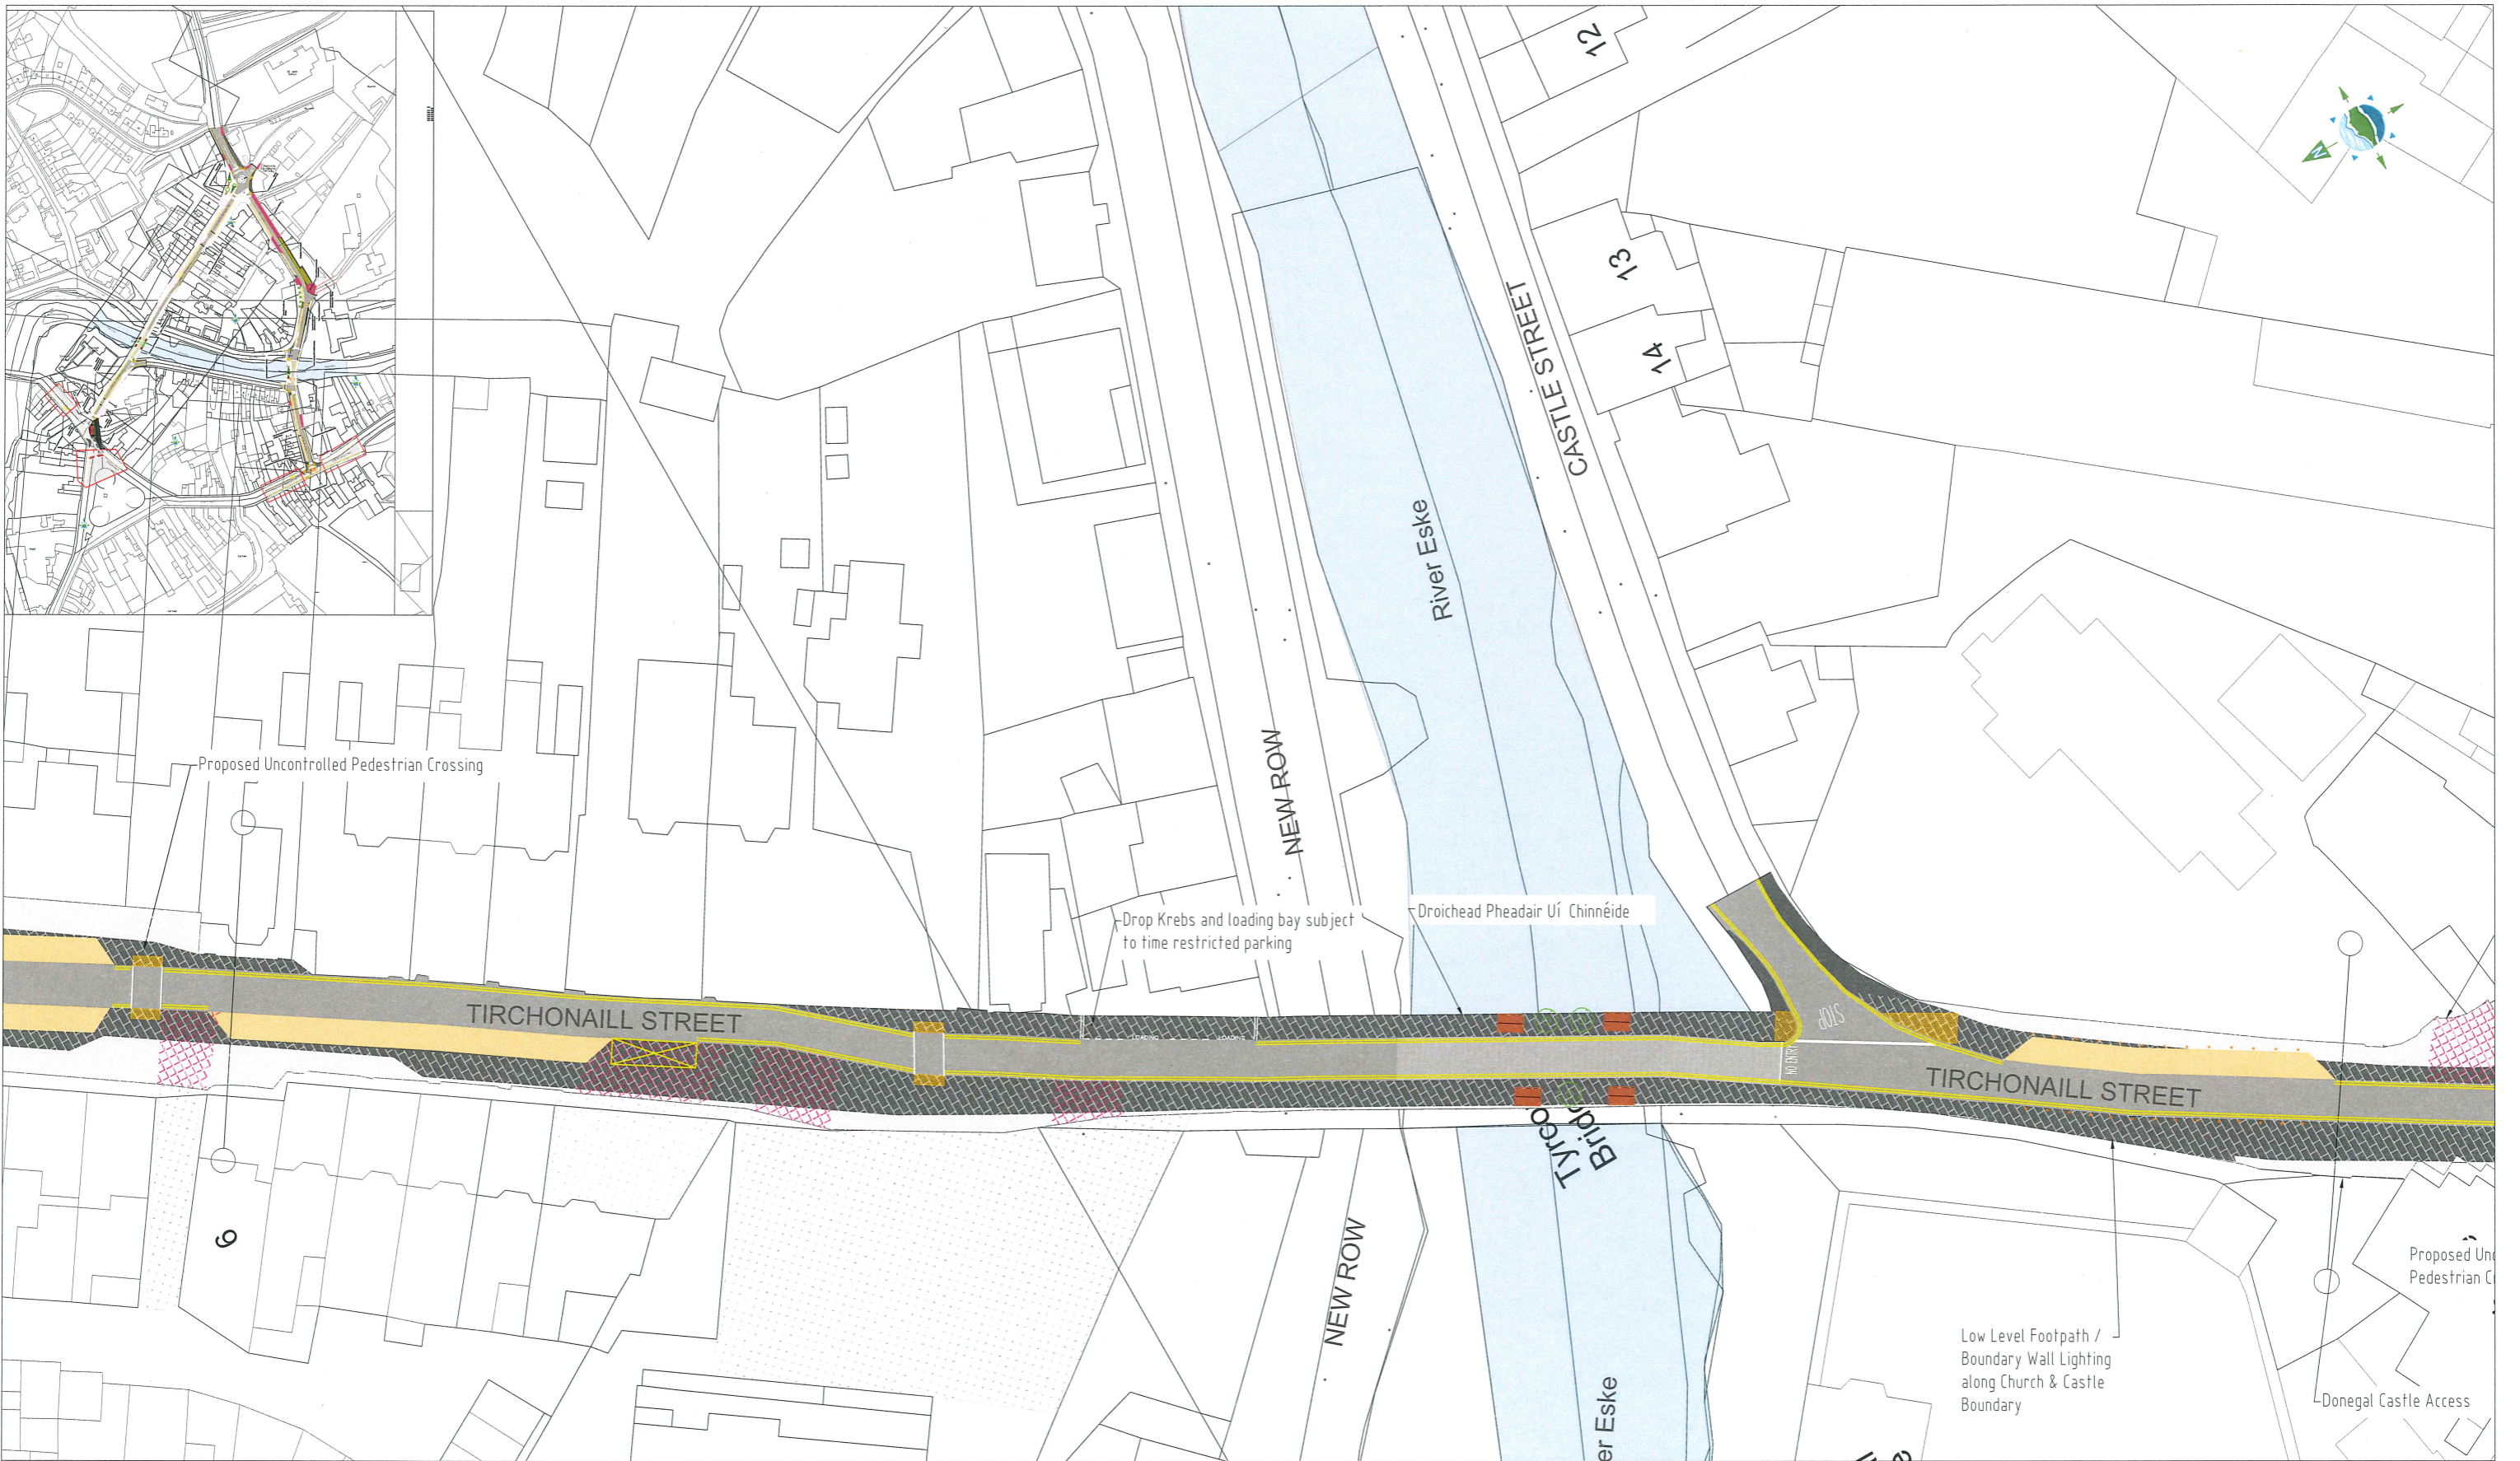

LEGEND:

Existing Footpath	Proposed for Vehicle Loading Footway
Proposed Footpath	Proposed shared area - pedestrian priority
Parking Area	Proposed Urban Design Lighting
Pavement main road	Proposed Landscaping, public realm amenities to be detailed
Pavement - Asphalt private area	Outdoor seating area
Common area	
Bridge pavement	

Rev	Date	Description	By	Chkd.
D03	29.09.22	Draft	KP	RM
D02	09.09.22	Draft	KP	RM
D01	17.08.22	Draft	KP	RM

Client: Donegal County Council

Project: Donegal Town One-Way Scheme

Title: Preliminary Design Items

Prepared by: KP

Checked: RM

Date: September 2022

Project Director: Michael McDonnell

Drawing Status: Preliminary Design

Scale @ A1: 1:250

TOBIN
CONSULTING ENGINEERS

TOBIN Consulting Engineers,
Market Square, Castlebar,
Co. Mayo, Ireland.
tel: +353-(0)94-9021401
fax: +353-(0)94-9021534
e-mail: castlebar@tobin.ie
www.tobin.ie

TOBIN Consulting Engineers will not be liable for any use of this document for any purpose other than that for which it was originally prepared and provided. Except where specifically and explicitly agreed in writing by TOBIN Consulting Engineers, as copyright holder, no part of this document may be reproduced or transmitted in any form and this document shall not be relied upon by any third party for any purpose.

Drawing No.: **11199-01-1004**

Revision: **D03**



LEGEND:

Existing Footpath	Proposed for Vehicle Loading Footway
Proposed Footpath	Proposed shared area - pedestrian priority
Parking Area	Proposed Urban Design Lighting
Pavement main road	Proposed Landscaping, public realm amenities to be detailed
Pavement - Asphalt private area	Outdoor seating area
Common area	
Bridge pavement	

Rev	Date	Description	By	Chkd.
D03	29.09.22	Draft	KP	RM
D02	09.09.22	Draft	KP	RM
D01	17.08.22	Draft	KP	RM

Client: Donegal County Council

Project: Donegal Town One-Way Scheme

Title: Preliminary Design Items

Prepared by: KP

Checked: RM

Date: September 2022

Project Director: Michael McDonnell

Drawing Status: Preliminary Design

Scale @ A1: 1:200

TOBIN
CONSULTING ENGINEERS

TOBIN Consulting Engineers,
Market Square, Castlebar,
Co. Mayo, Ireland.
tel: +353-(0)94-9021401
fax: +353-(0)94-9021534
e-mail: castlebar@tobin.ie
www.tobin.ie

TOBIN Consulting Engineers will not be liable for any use of this document for any purpose other than that for which it was originally prepared and provided. Except where specifically and explicitly agreed in writing by TOBIN Consulting Engineers, as copyright holder, no part of this document may be reproduced or transmitted in any form and this document shall not be relied upon by any third party for any purpose.

Drawing No.: **11199-01-1005**


Revision: **D03**

Donegal Courthouse

Olde Castle Bar

River Eske

River Eske

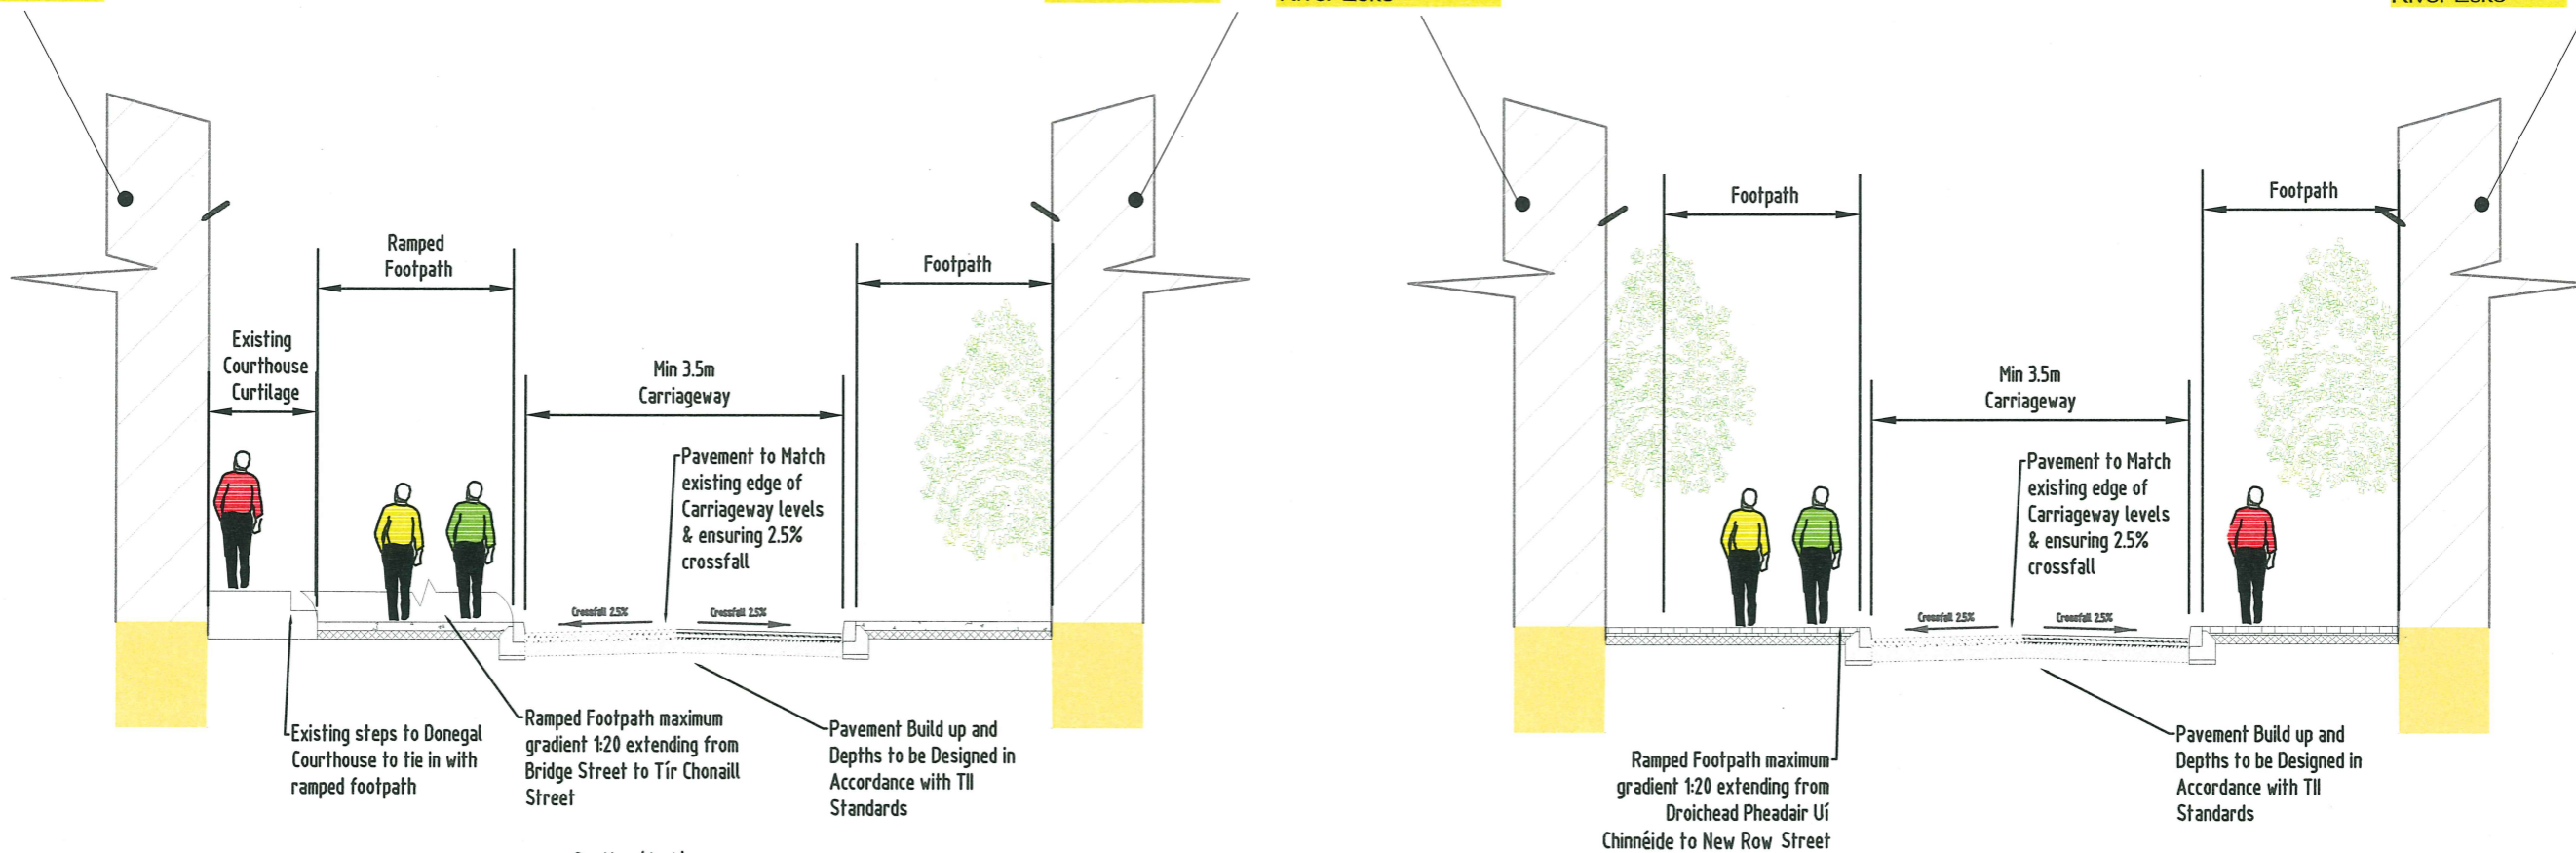

Existing steps to Donegal Courthouse to tie in with ramped footpath

Ramped Footpath maximum gradient 1:20 extending from Bridge Street to Tír Chonaill Street

Pavement Build up and Depths to be Designed in Accordance with TII Standards

Ramped Footpath maximum gradient 1:20 extending from Droichead Pheadair Uí Chinnéide to New Row Street

Pavement Build up and Depths to be Designed in Accordance with TII Standards

Section (A-A)
Tír Chonaill Street

Section (B-B)
Droichead Pheadair Uí Chinnéide

Rev	Date	Description	By	Chkd.
D01	09.09.22	Draft	KP	RM

Client: Donegal County Council

Project: Donegal Town One-Way Scheme

Title: Typical Cross Section

Prepared by:	KP
Checked:	RM
Date:	September 2022
Project Director:	Michael McDonnell
Drawing Status:	Preliminary Design
Scale @ A1:	1:200

TOBIN
CONSULTING ENGINEERS

TOBIN Consulting Engineers,
Market Square, Castlebar,
Co. Mayo, Ireland.
tel: +353-(0)94-9021401
fax: +353-(0)94-9021534
e-mail: castlebar@tobin.ie
www.tobin.ie

TOBIN Consulting Engineers will not be liable for any use of this document for any purpose other than that for which it was originally prepared and provided. Except where specifically and explicitly agreed in writing by TOBIN Consulting Engineers, no copyright holder, no part of this document may be reproduced or transmitted in any form and this document shall not be relied upon by any third party for any purpose.

Drawing No.: 11199-01-1010

Revision: D01