



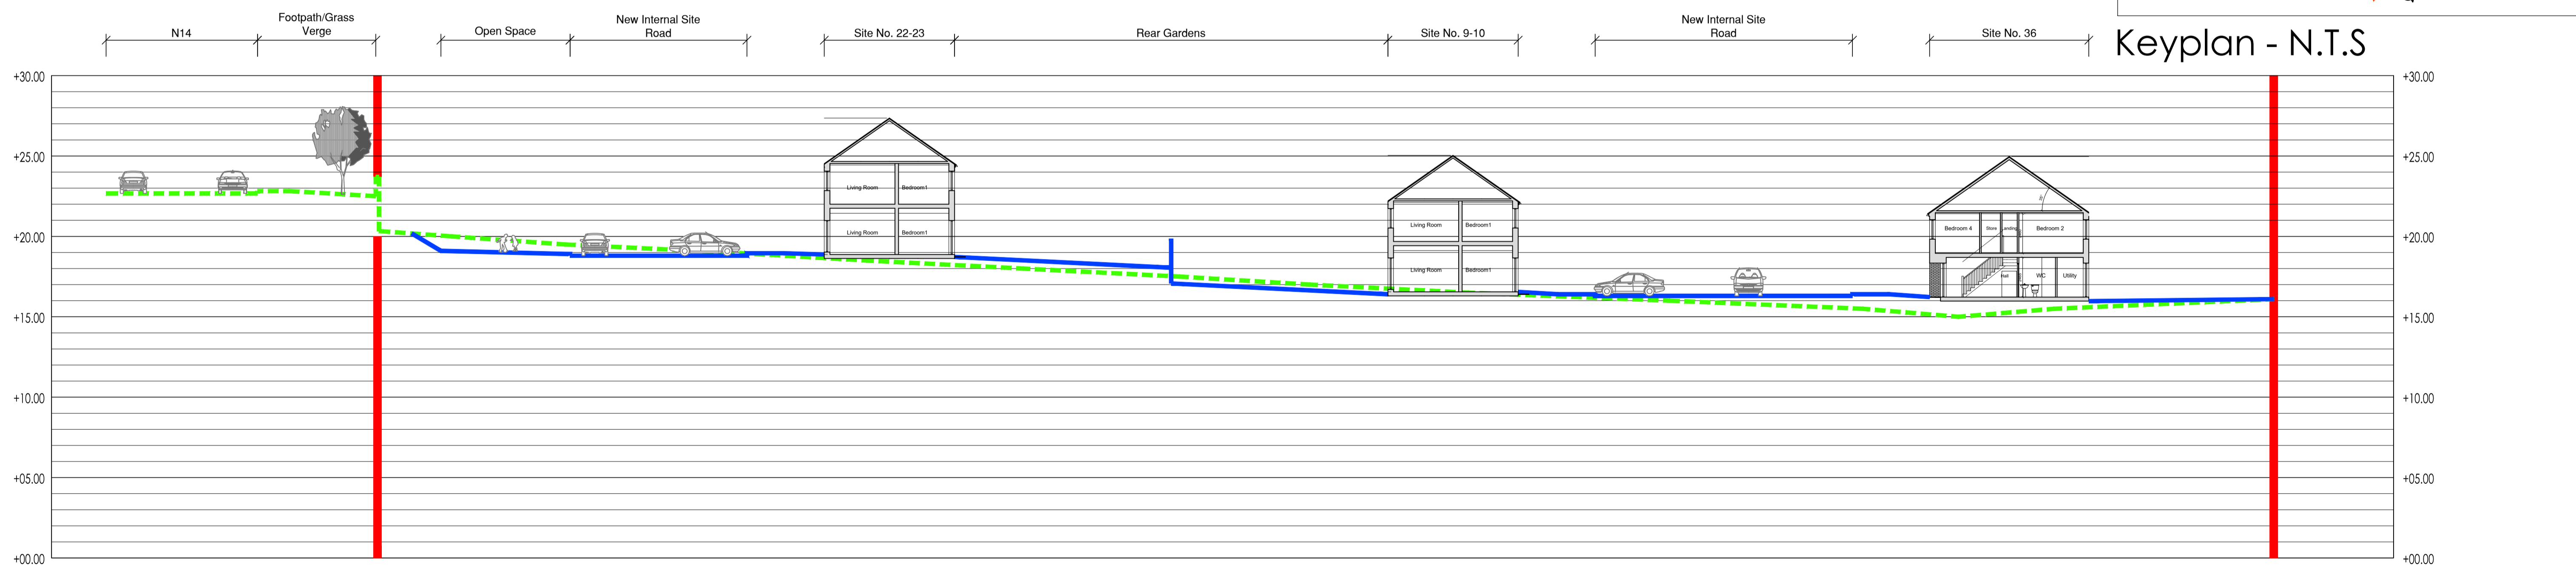

Site Section C-C
 Existing Ground Levels ---
 Proposed Ground Levels —
 Application Boundary —

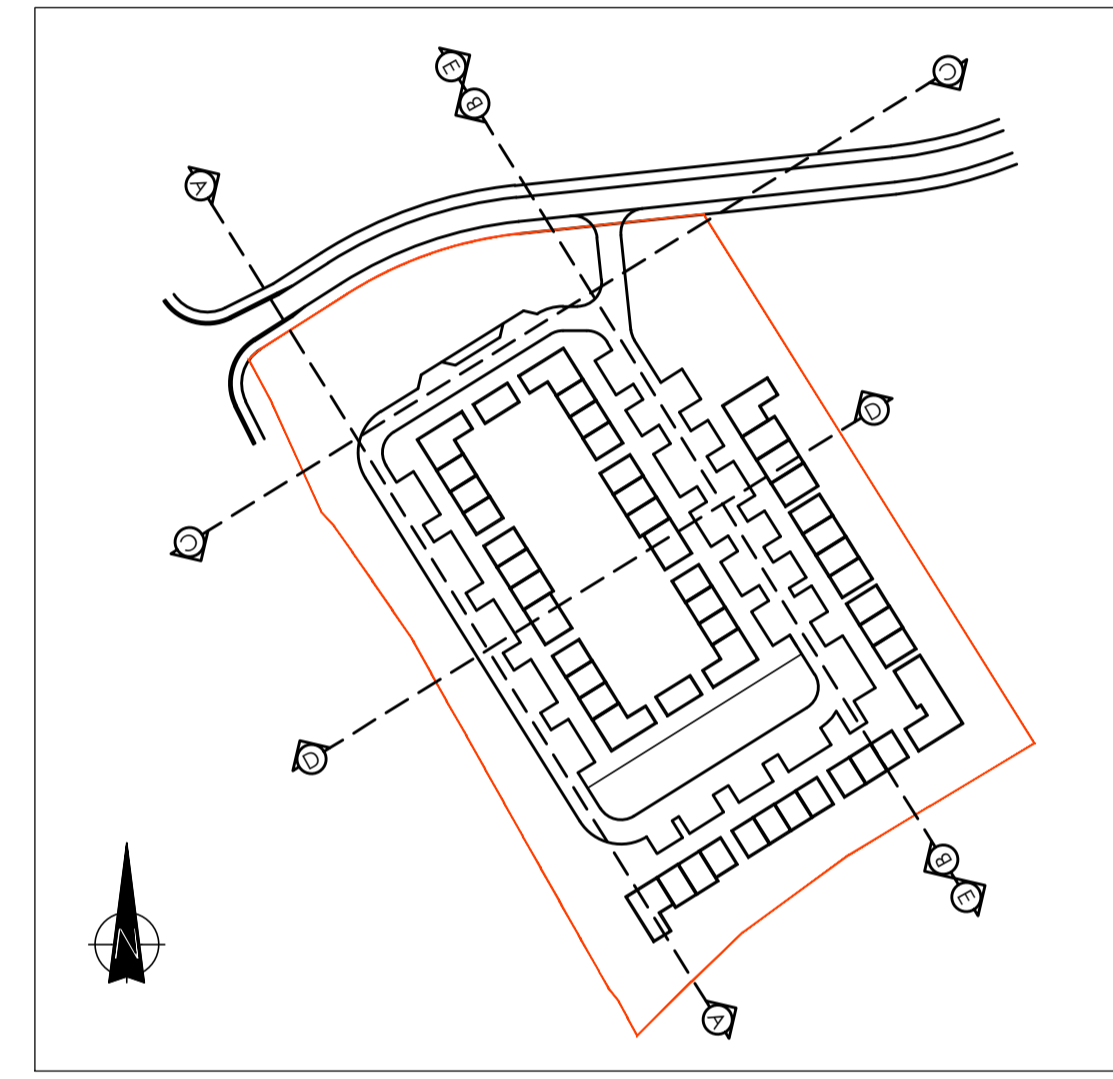

Site Section D-D
 Existing Ground Levels ---
 Proposed Ground Levels —
 Application Boundary —

NOTES

REVISION	DATE	DESCRIPTION	BY
-	-	-	-
-	-	-	-
-	-	-	-
-	-	-	-
-	-	-	-
-	-	-	-