



Section A-A
1 : 100

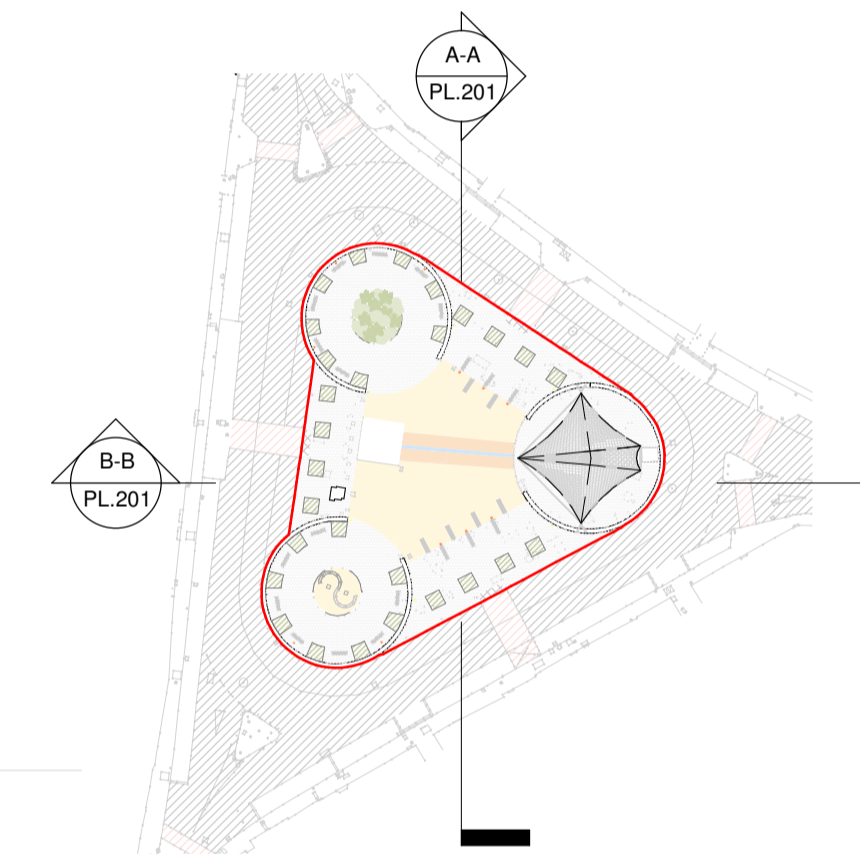

Site Section Key
1 : 1000

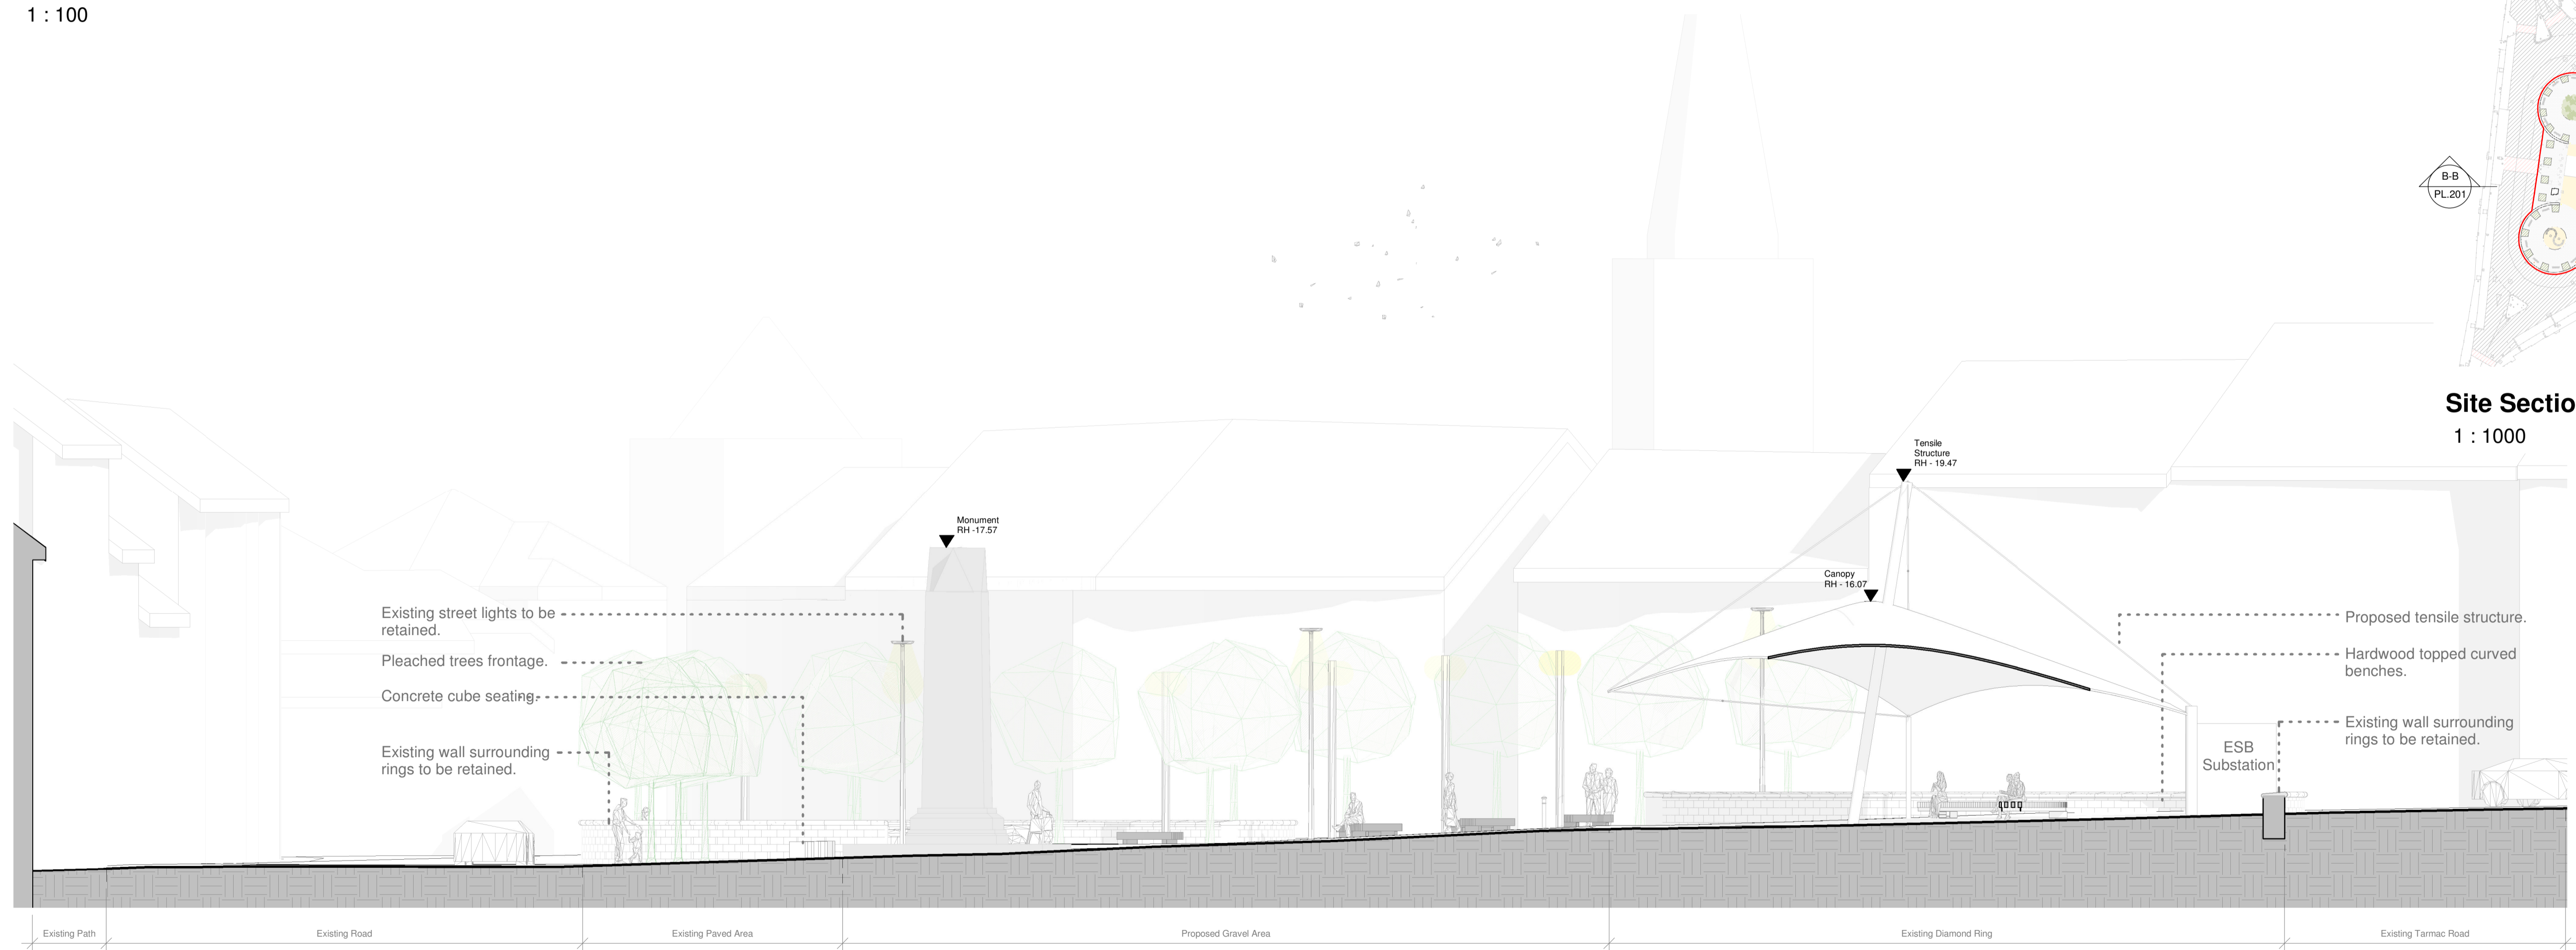

Section B-B
1 : 100



Status Key

SL	Survey
SK	Sketch Design
INFO	Information
PL	Planning Part - 8
DD	Detailed Design
FSC	Fire Safety Cert.
DAC	Dis. Acc. Cert
T	Tender
C	Construction
CPO	CPO
SF	Safety File
O	Other

Rev:

Rev:	Date:	Description:	Issued by:

Project Title:	OPPS WORKS TO THE DIAMOND DONEGAL TOWN, COUNTY DONEGAL	First Issue Date:	Apr 2022	Status:	PL
Location:	The Diamond, Donegal Town, Co. Donegal	Drawing No.:	PL.201	Revision:	
Drawing Title:	Proposed Sections	Project No.:	22-21		
Scale:	As indicated @A1	Drawn By:	John Kelly	Checked By:	Checker
		Approved By:	Approver		